

REVISIONS	NO	DATE	REMARKS


FOOD LION
2110 Executive Drive, Salisbury, NC 28147
Telephone: 704.633.3250
Food Lion is an ARKO DELIMARZ company.

FOOD LION
REMODEL
STORE #2839
860 PARRIS ISLAND GTWY
BEAUFORT, SC 29906


PROJECT NO: 2021.1218
DATE: 7/5/22

17 OF 54
A3.01
WALL SECTIONS


COPYRIGHT © 2022 INTERPLAN LLC. ALL RIGHTS RESERVED. REPRODUCING OR TRANSMITTING IN ANY FORM OR BY ANY MEANS WITHOUT PERMISSION IS PROHIBITED.

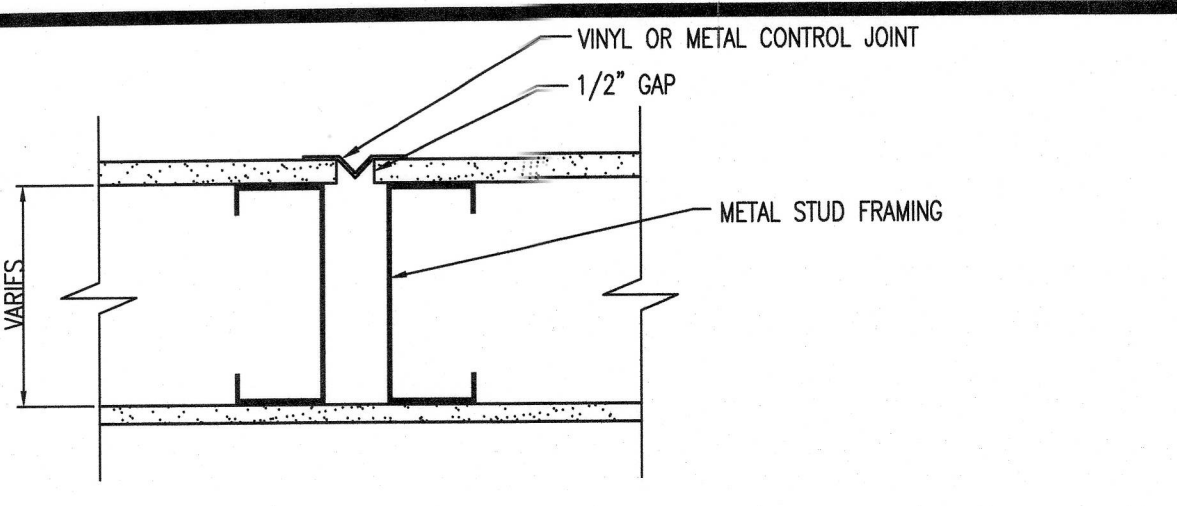


1 CONTROL JOINT DETAIL
A3.01 SCALE 3/4" = 1'-0"

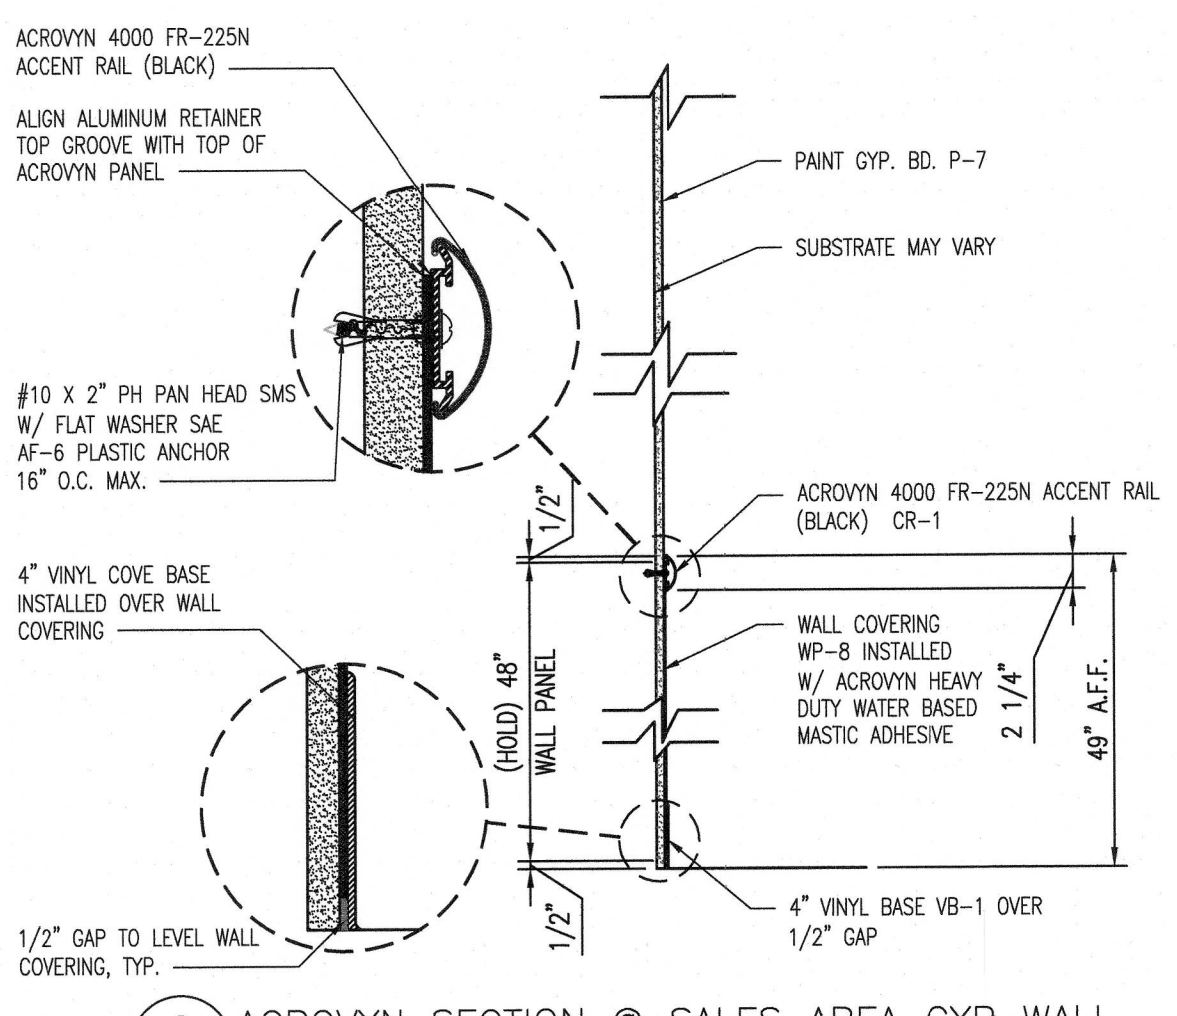


2 ACROVYN SECTION @ SALES AREA GYP WALL
A3.01 SCALE 1" = 1'-0"

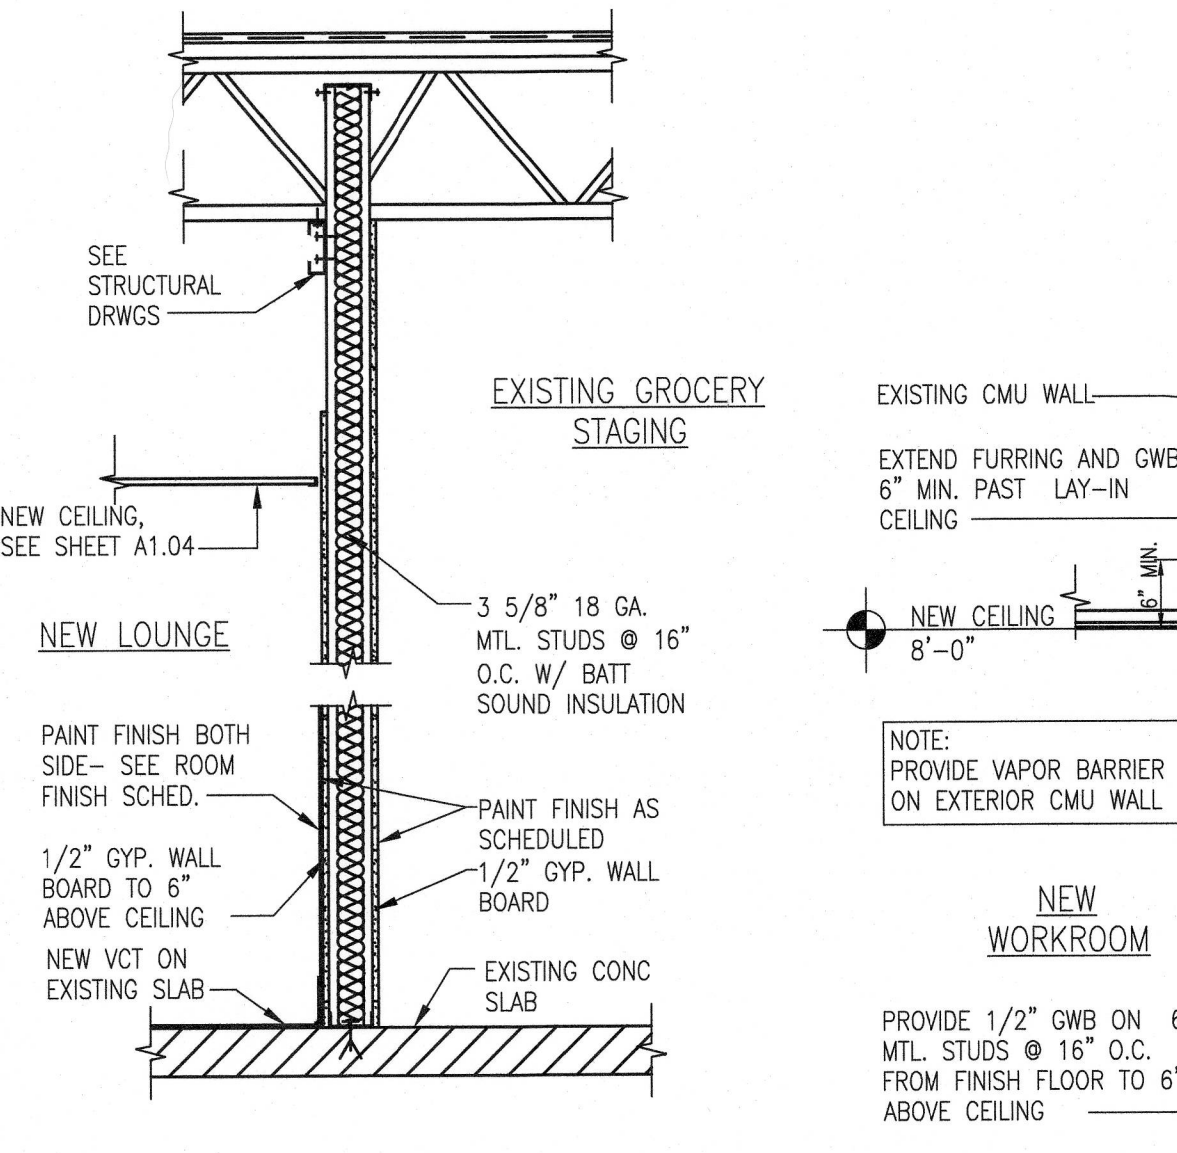


7 SECTION @ GWB WALL BETWEEN LOUNGE & GROCERY STAGING
A3.01 SCALE 3/4" = 1'-0"

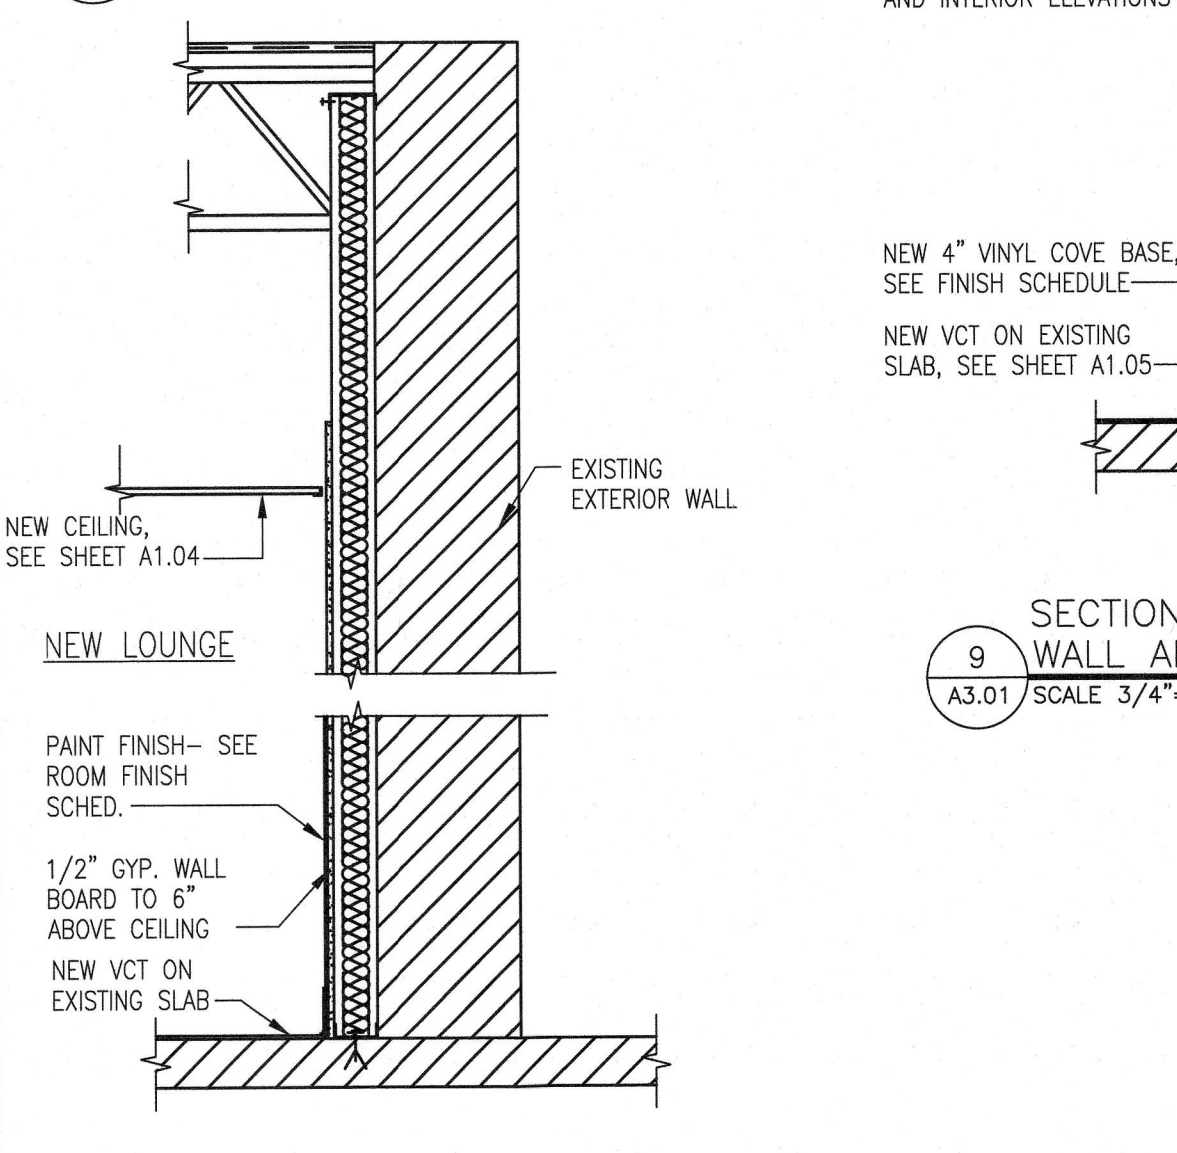


8 SECTION @ GWB WALL BETWEEN LOUNGE & EXTERIOR WALL
A3.01 SCALE 3/4" = 1'-0"

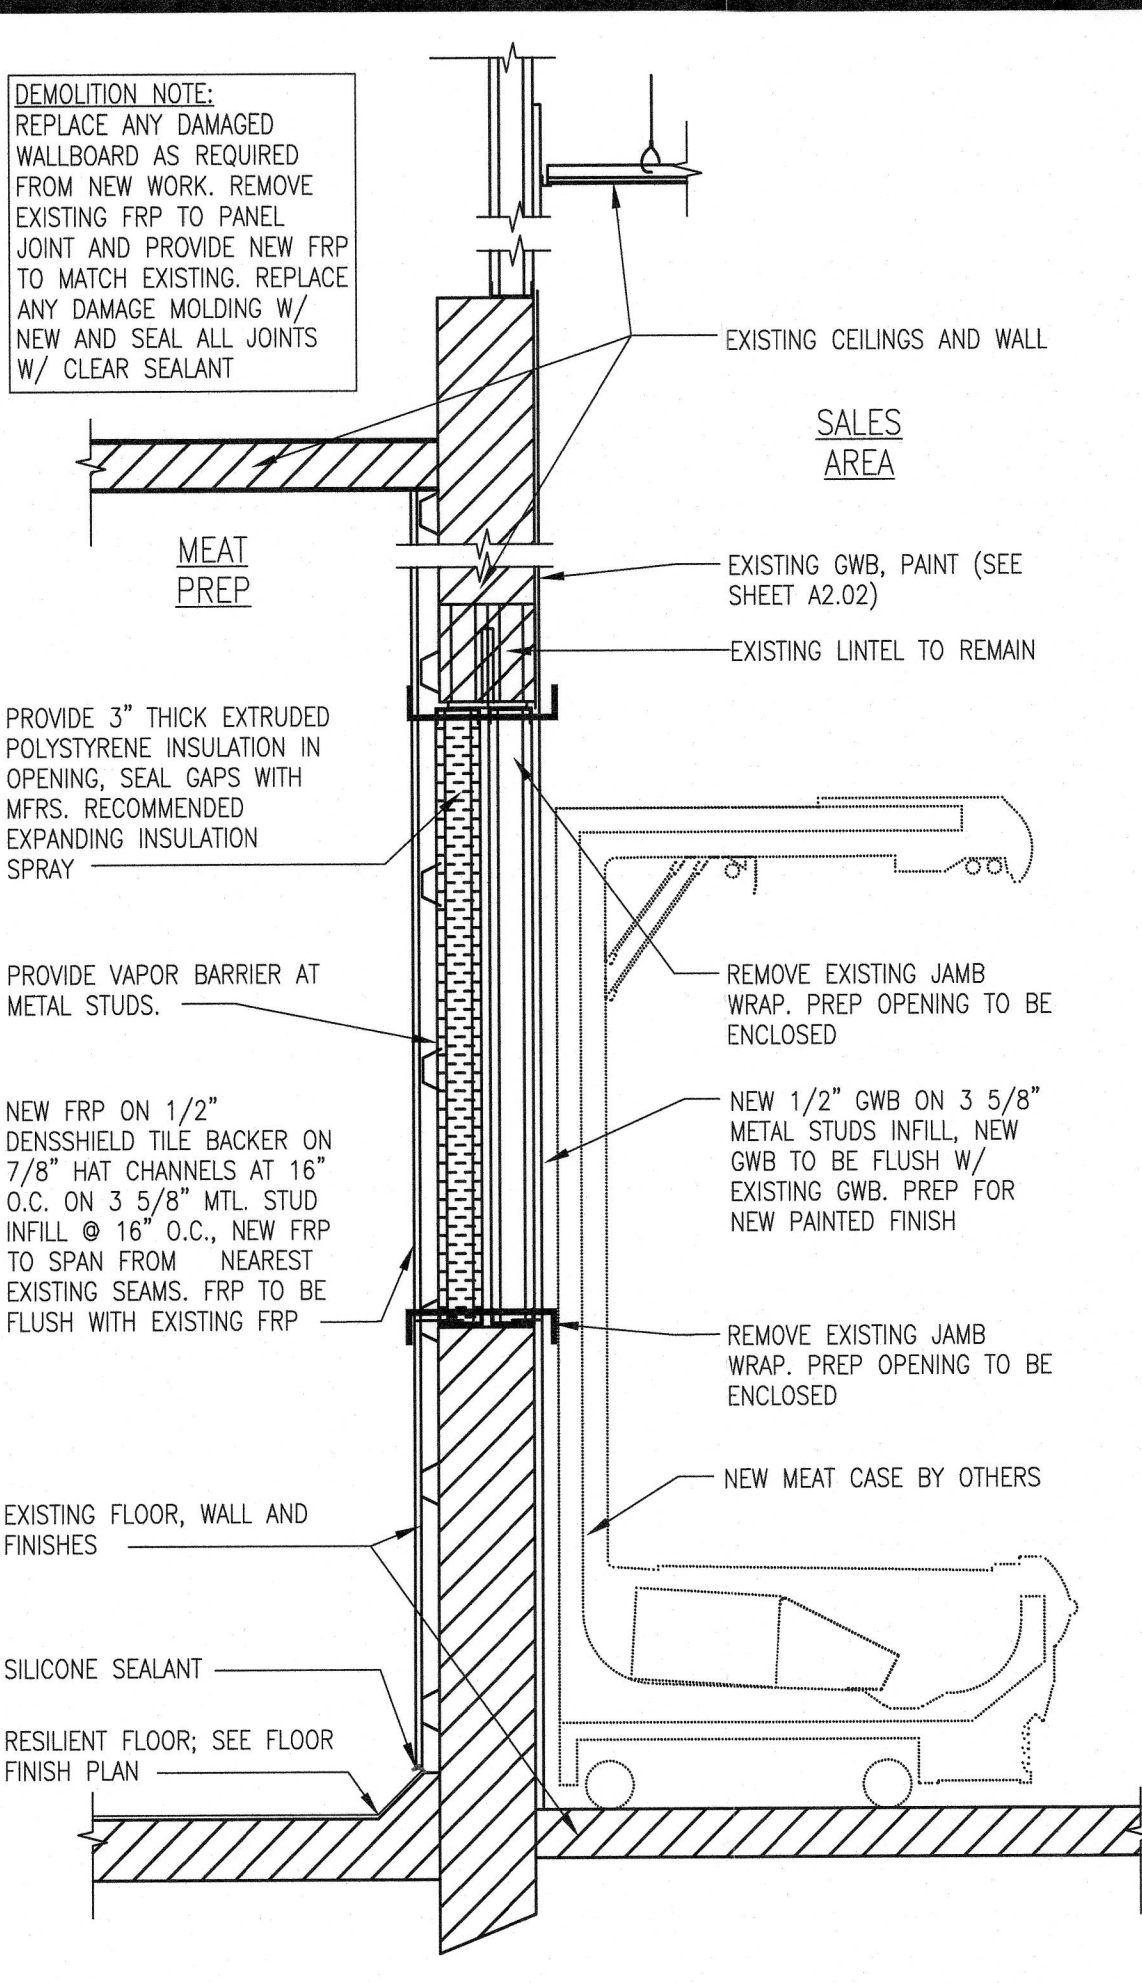


3 SECTION AT MEAT PREP WINDOW INFILL
A3.01 SCALE 3/4" = 1'-0"

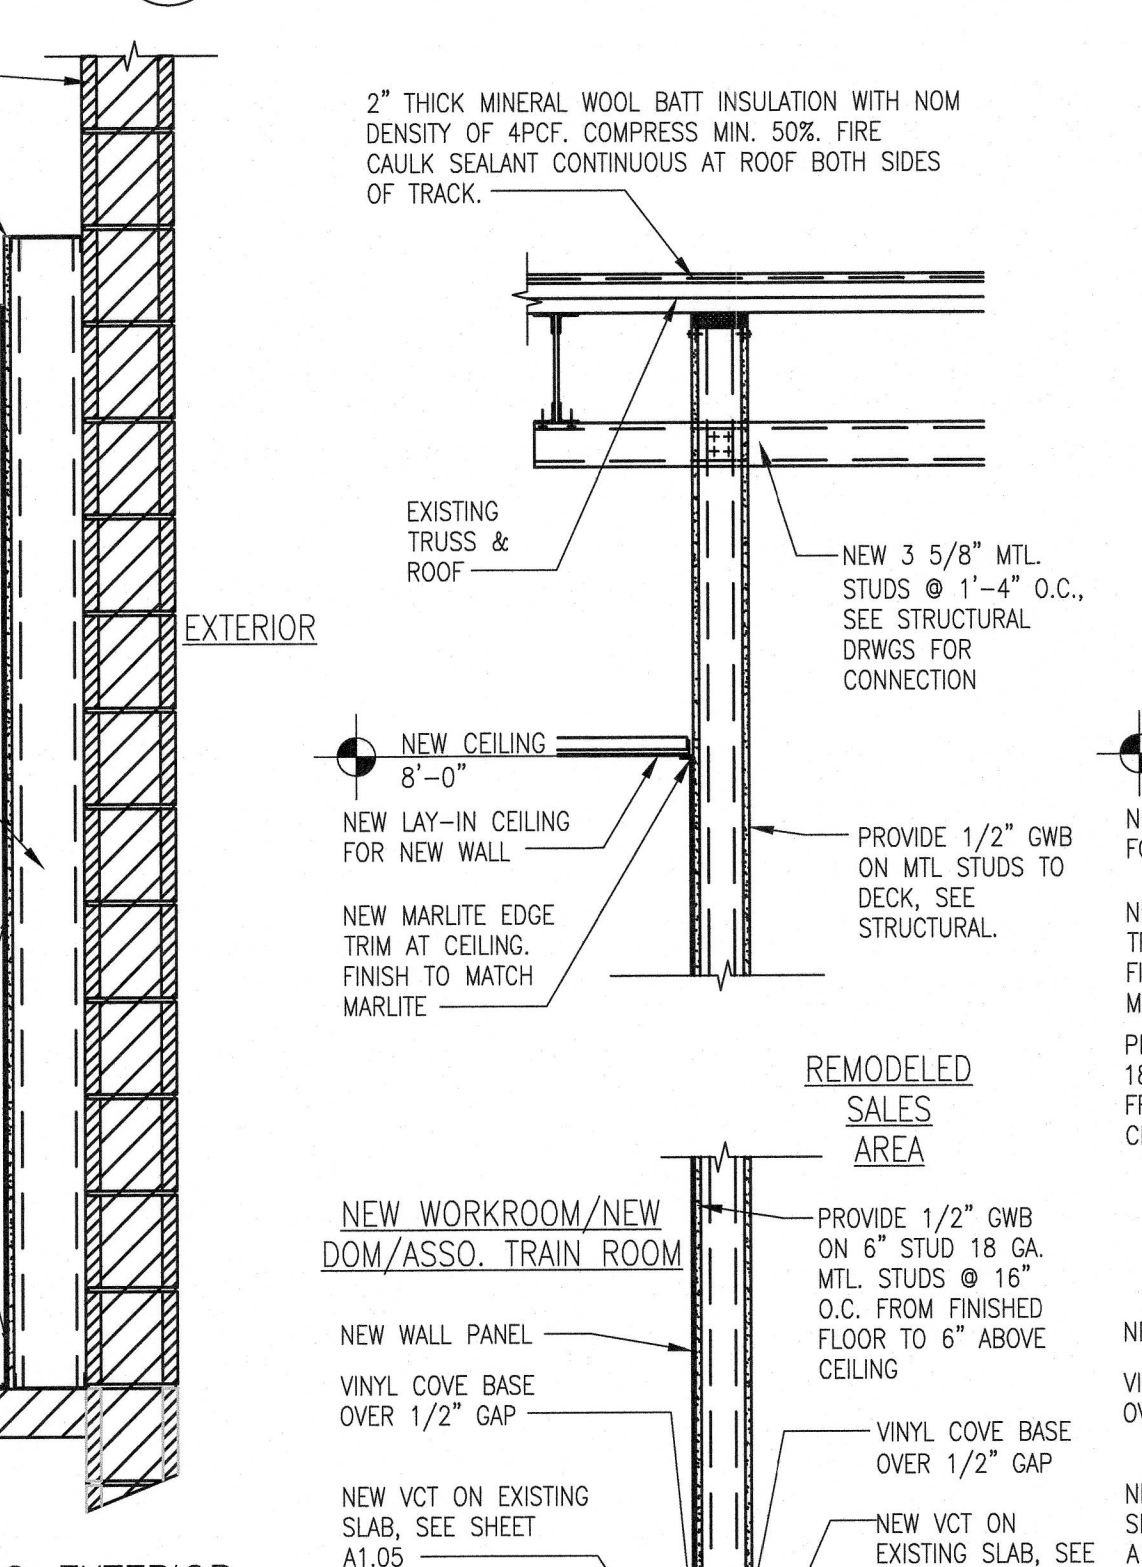


9 SECTION @ EXTERIOR WALL AND WORKROOM
A3.01 SCALE 3/4" = 1'-0"

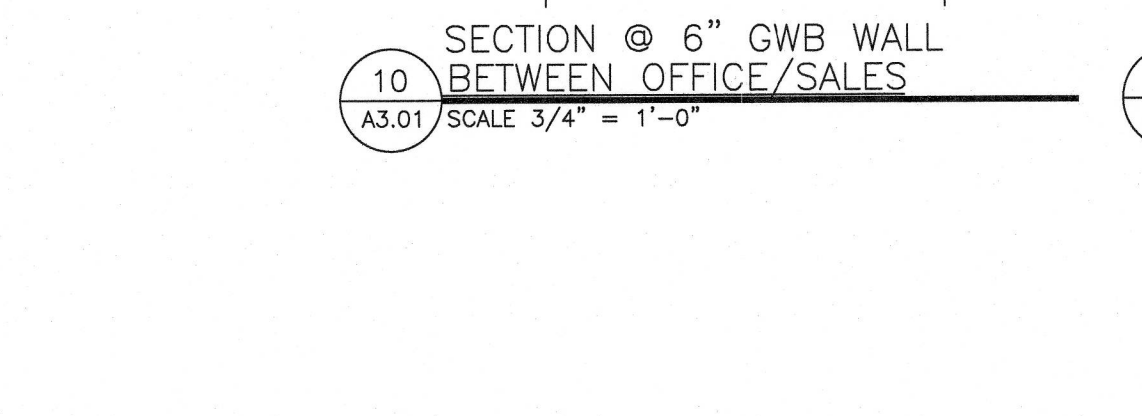


10 SECTION @ 6" GWB WALL BETWEEN OFFICE/SALES
A3.01 SCALE 3/4" = 1'-0"

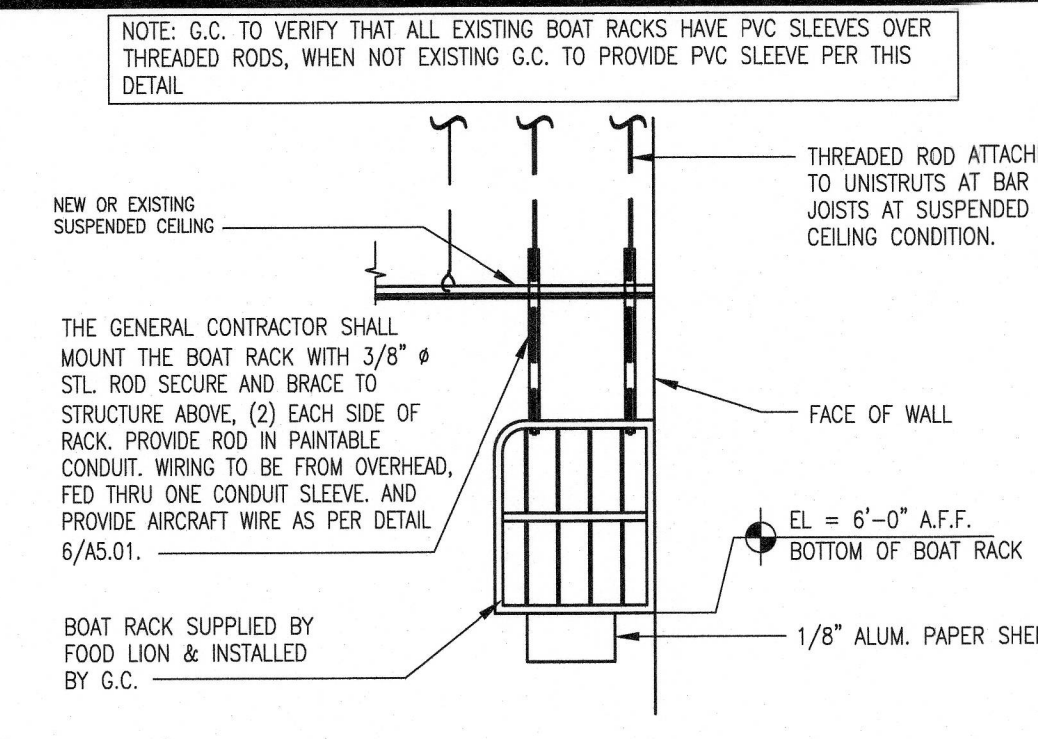


4 SUSPENDED BOAT RACK AT LAY-IN CEILING
A3.01 SCALE 1/2" = 1'-0"

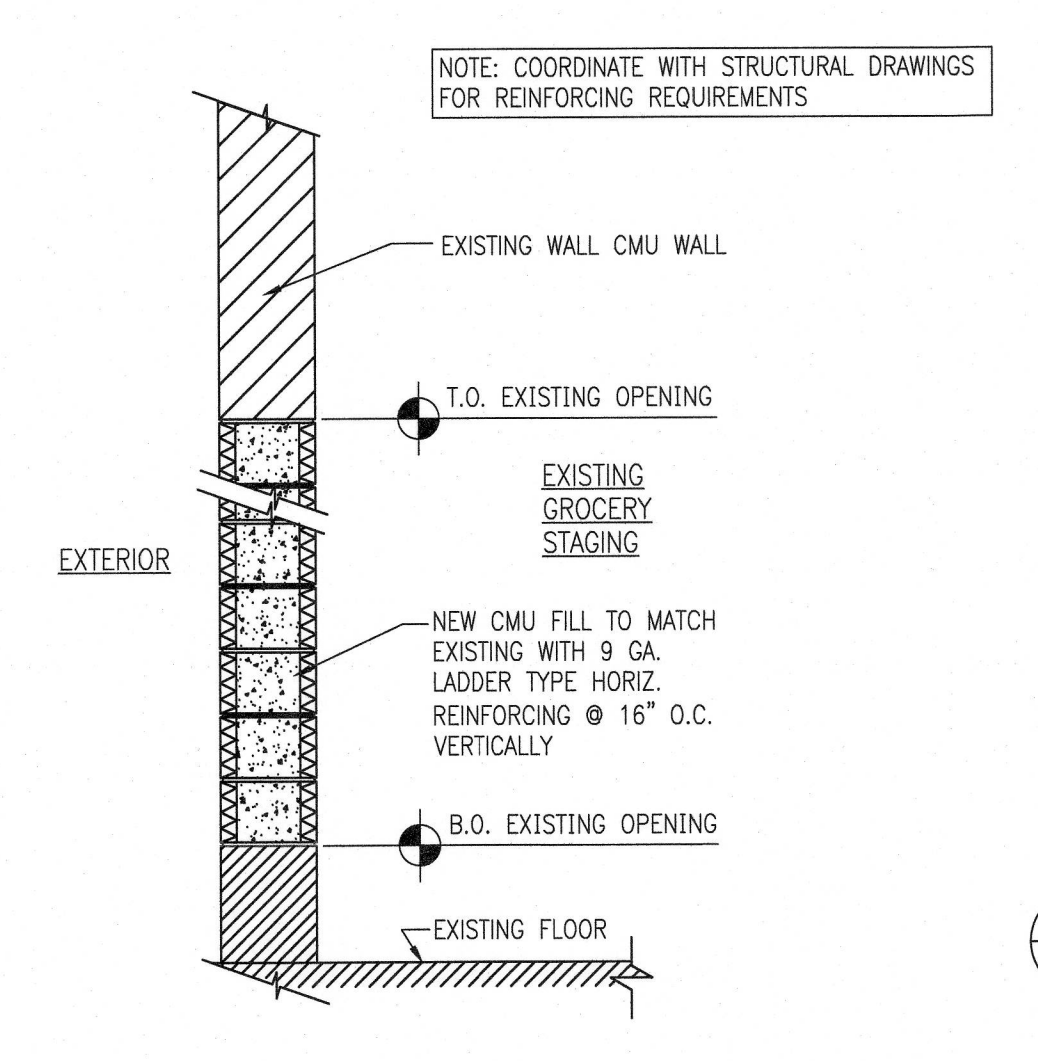


5 INFILL COMPACTOR OPENING
A3.01 SCALE 1/2" = 1'-0"

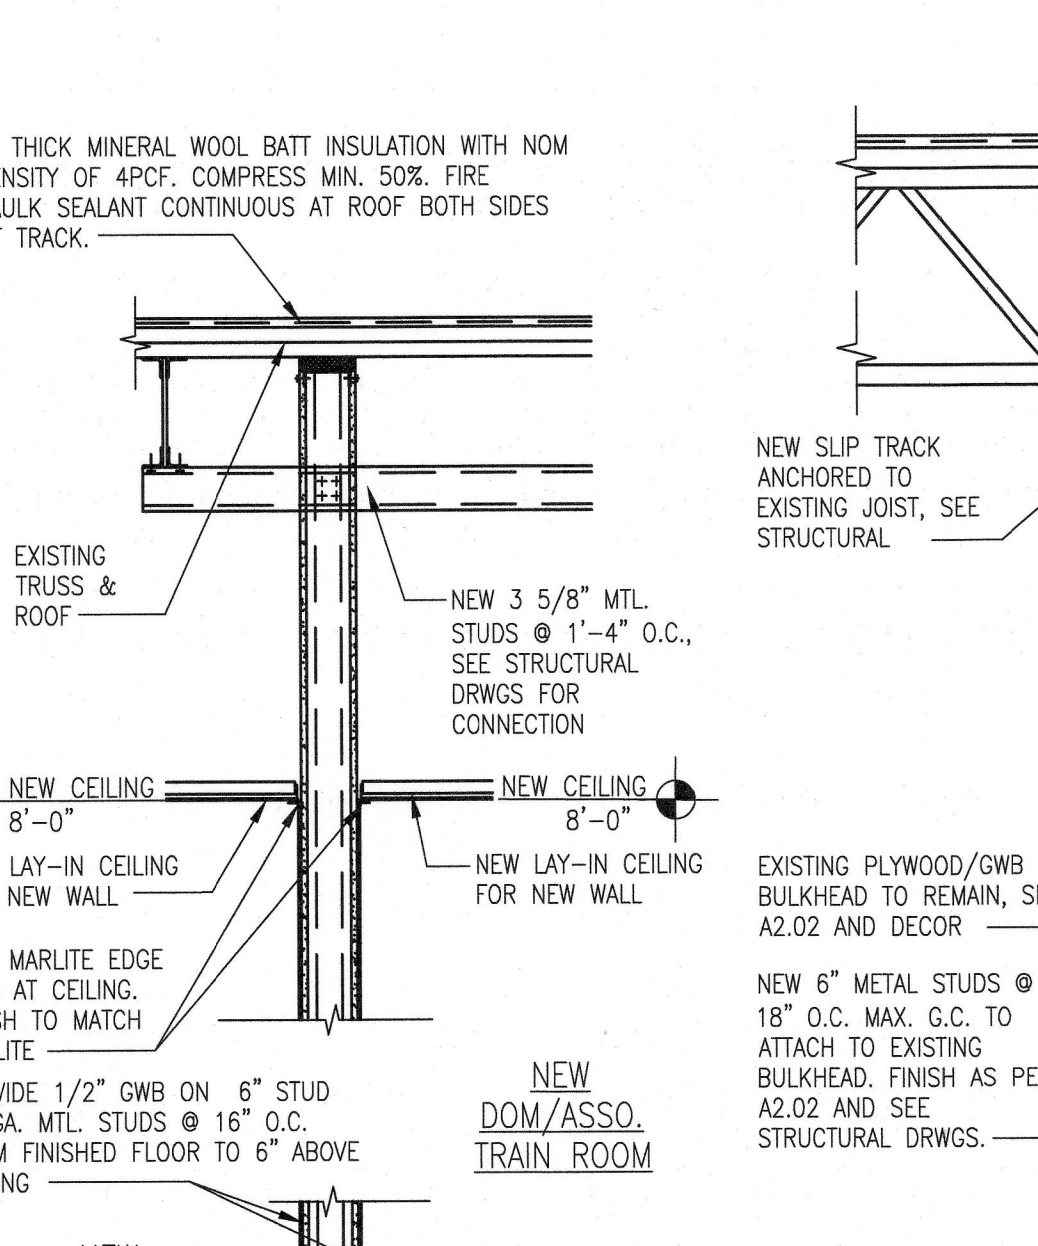


11 SECTION @ WORKROOM/DOM/ASSO. TRAIN ROOM
A3.01 SCALE 3/4" = 1'-0"

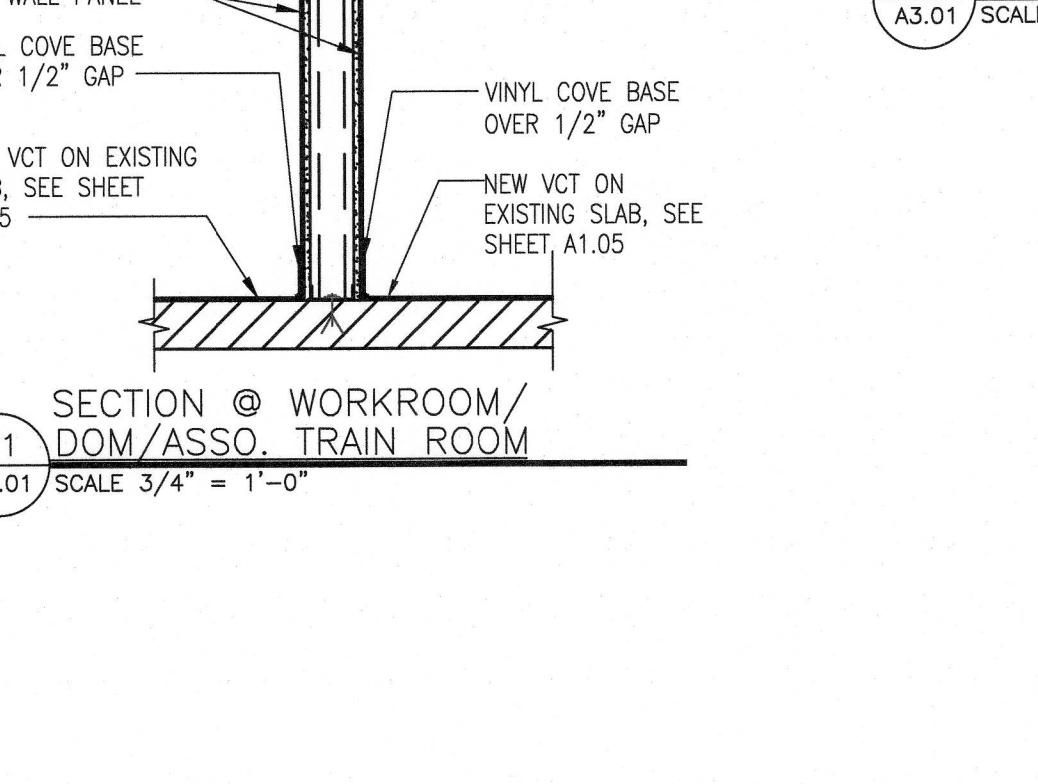


12 SECTION @ BULKHEAD
A3.01 SCALE 1" = 1'-0"

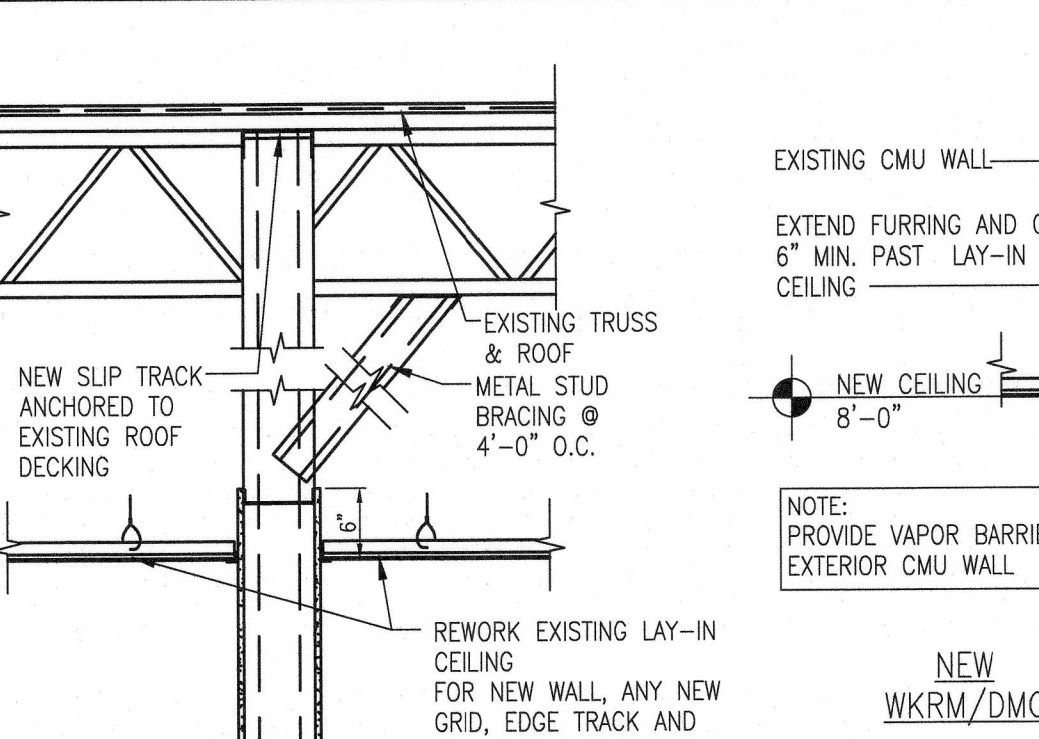


6 DELI/BAKERY FULL HEIGHT WALL
A3.01 SCALE 3/4" = 1'-0"

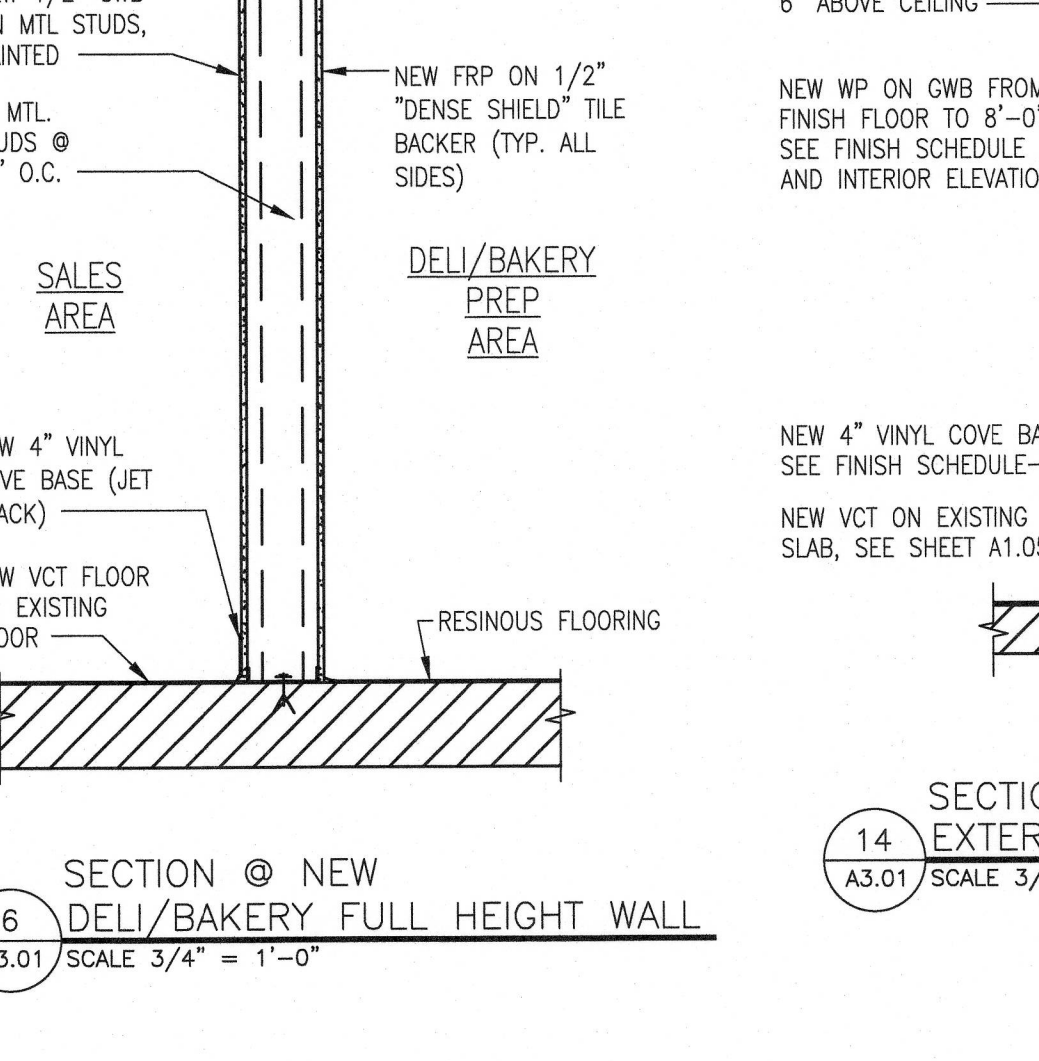


13 SECTION @ BULKHEAD
A3.01 SCALE 1" = 1'-0"

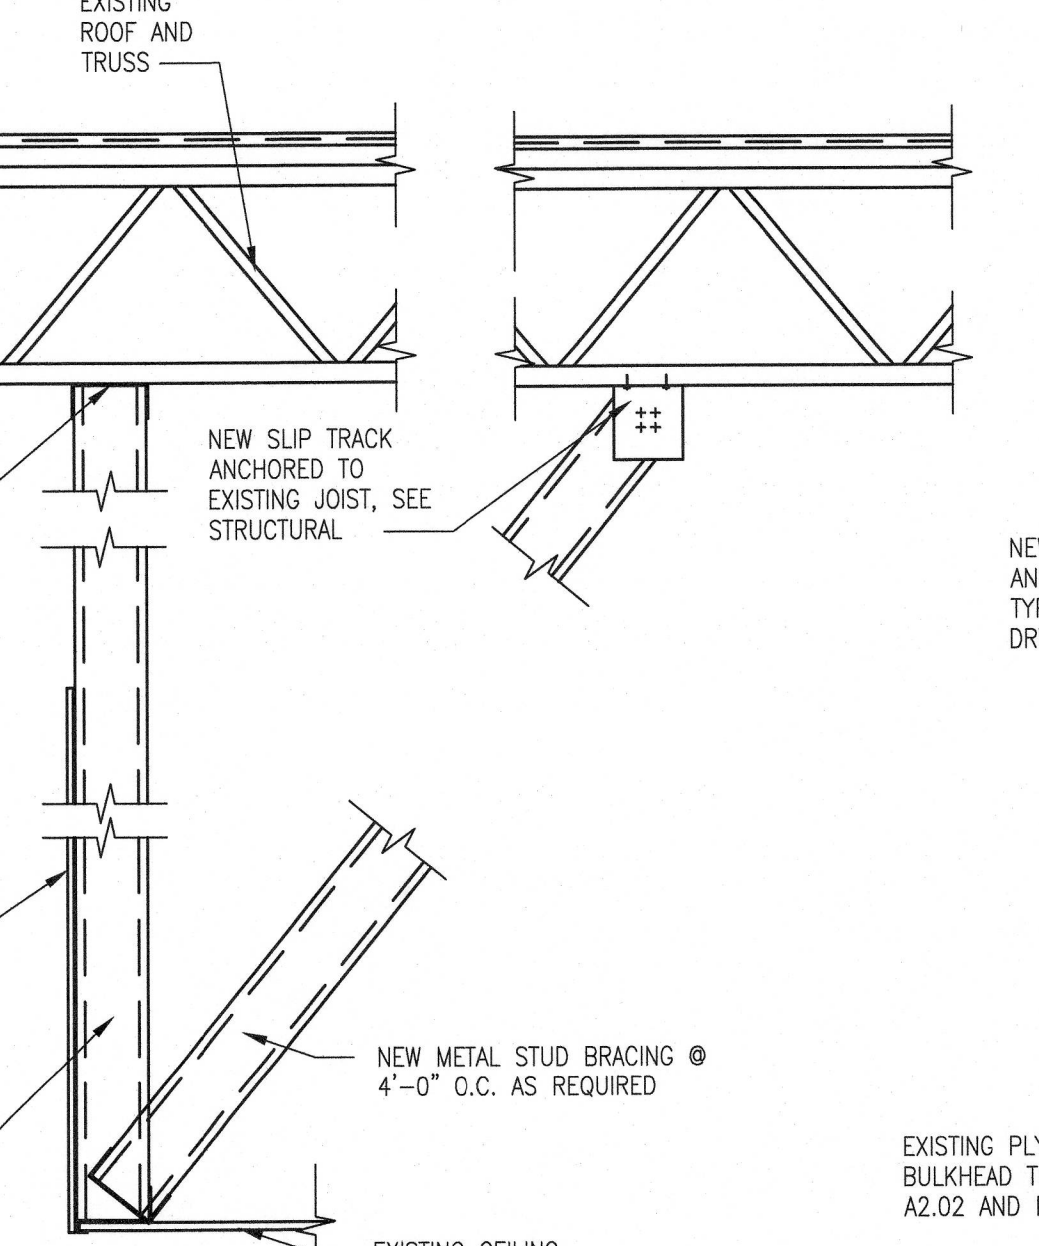


14 SECTION @ EXTERIOR WALL
A3.01 SCALE 3/4" = 1'-0"

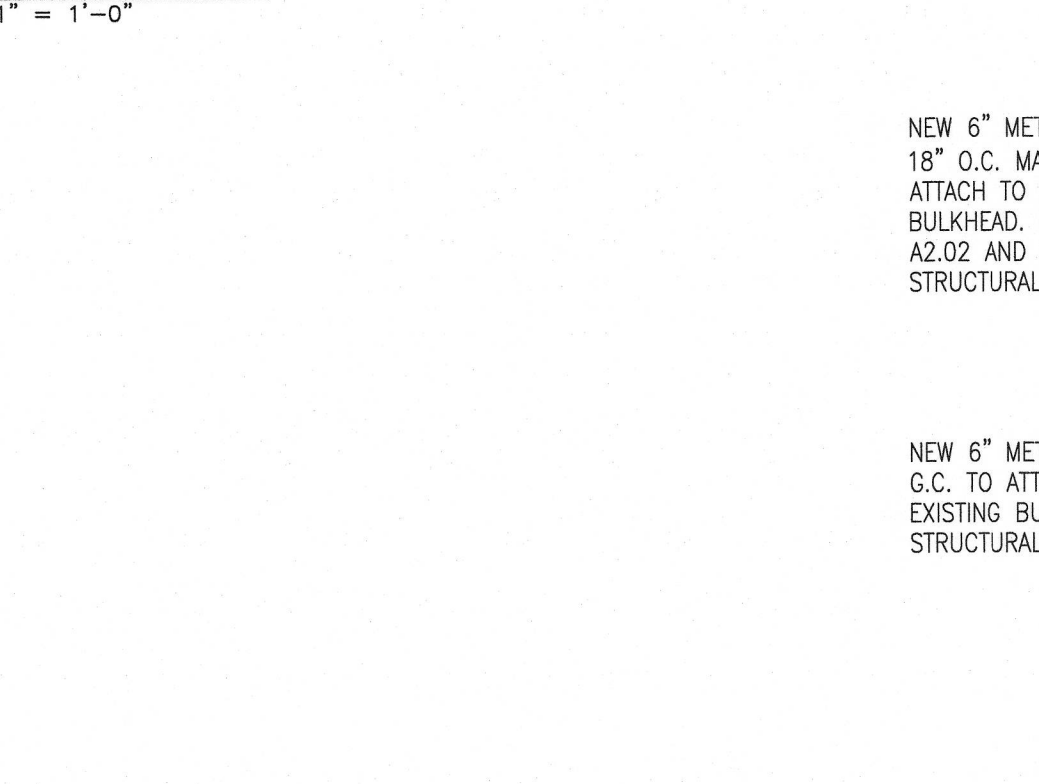


15 SECTION @ EXTERIOR WALL
A3.01 SCALE 3/4" = 1'-0"

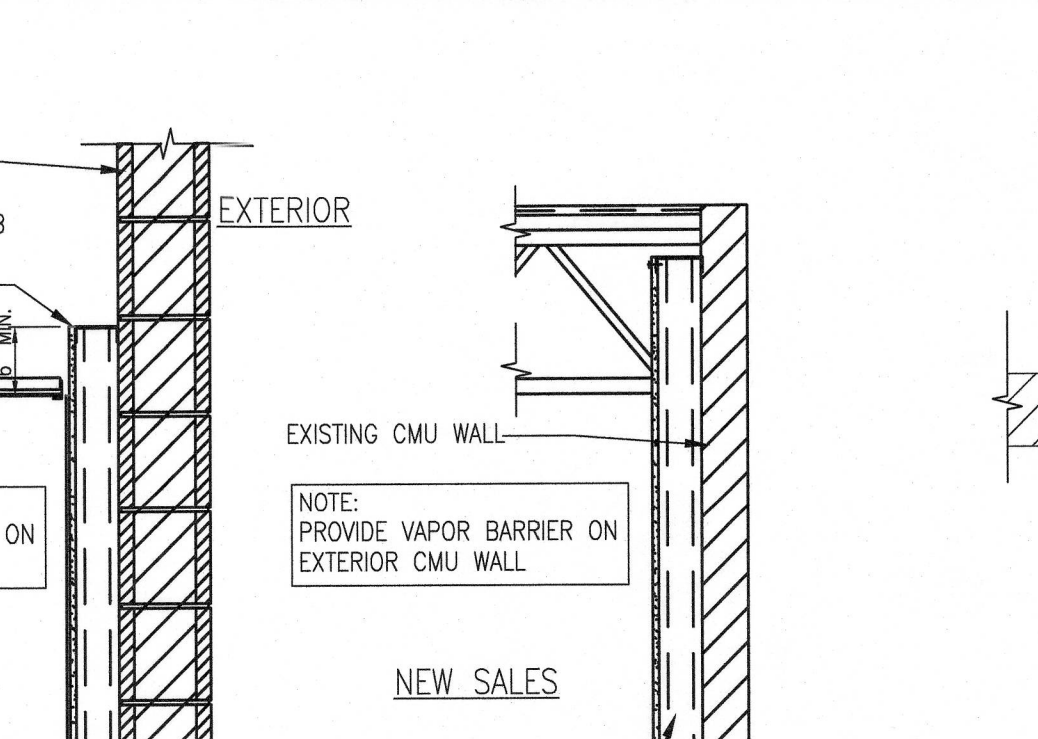


16 DAIRY COOLER INFILL
A3.01 SCALE 3/4" = 1'-0"

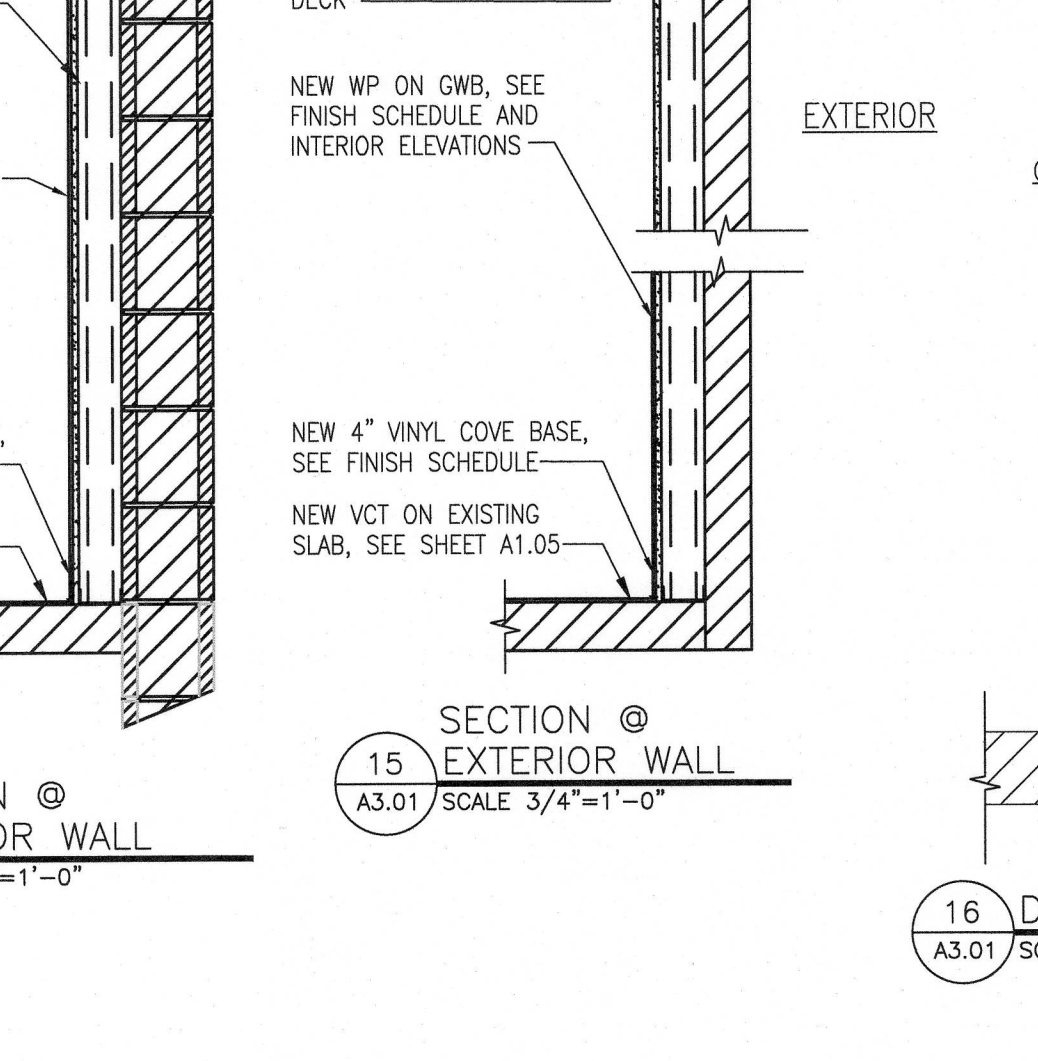


17 SECTION @ BULKHEAD
A3.01 SCALE 1" = 1'-0"

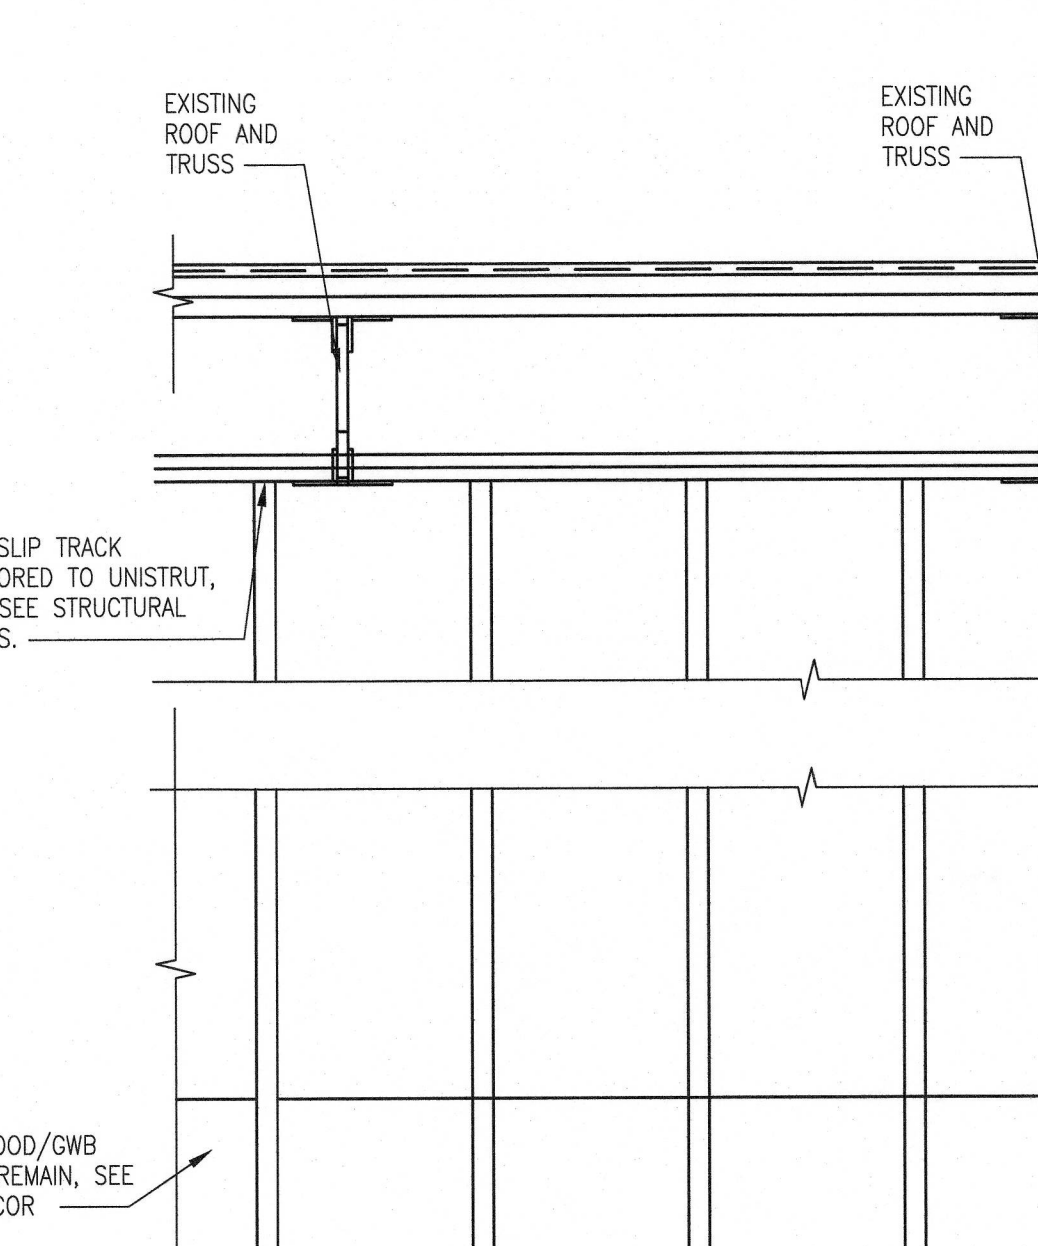


18 SECTION @ BULKHEAD
A3.01 SCALE 1" = 1'-0"

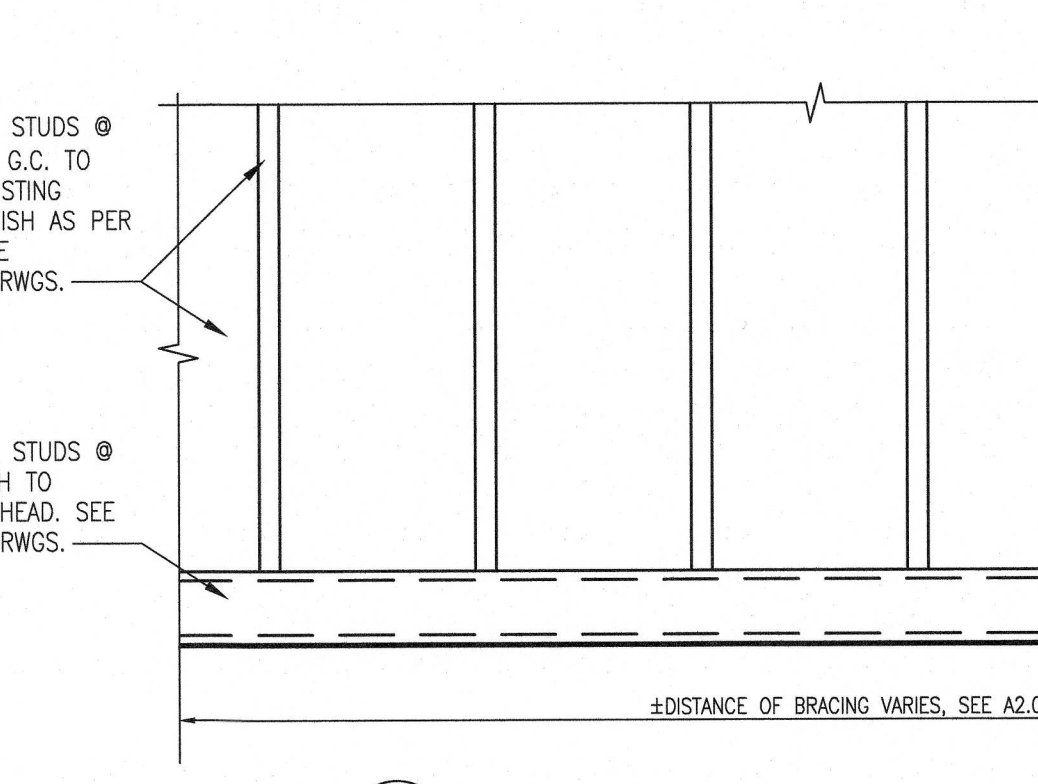

19 SECTION @ BULKHEAD
A3.01 SCALE 1" = 1'-0"

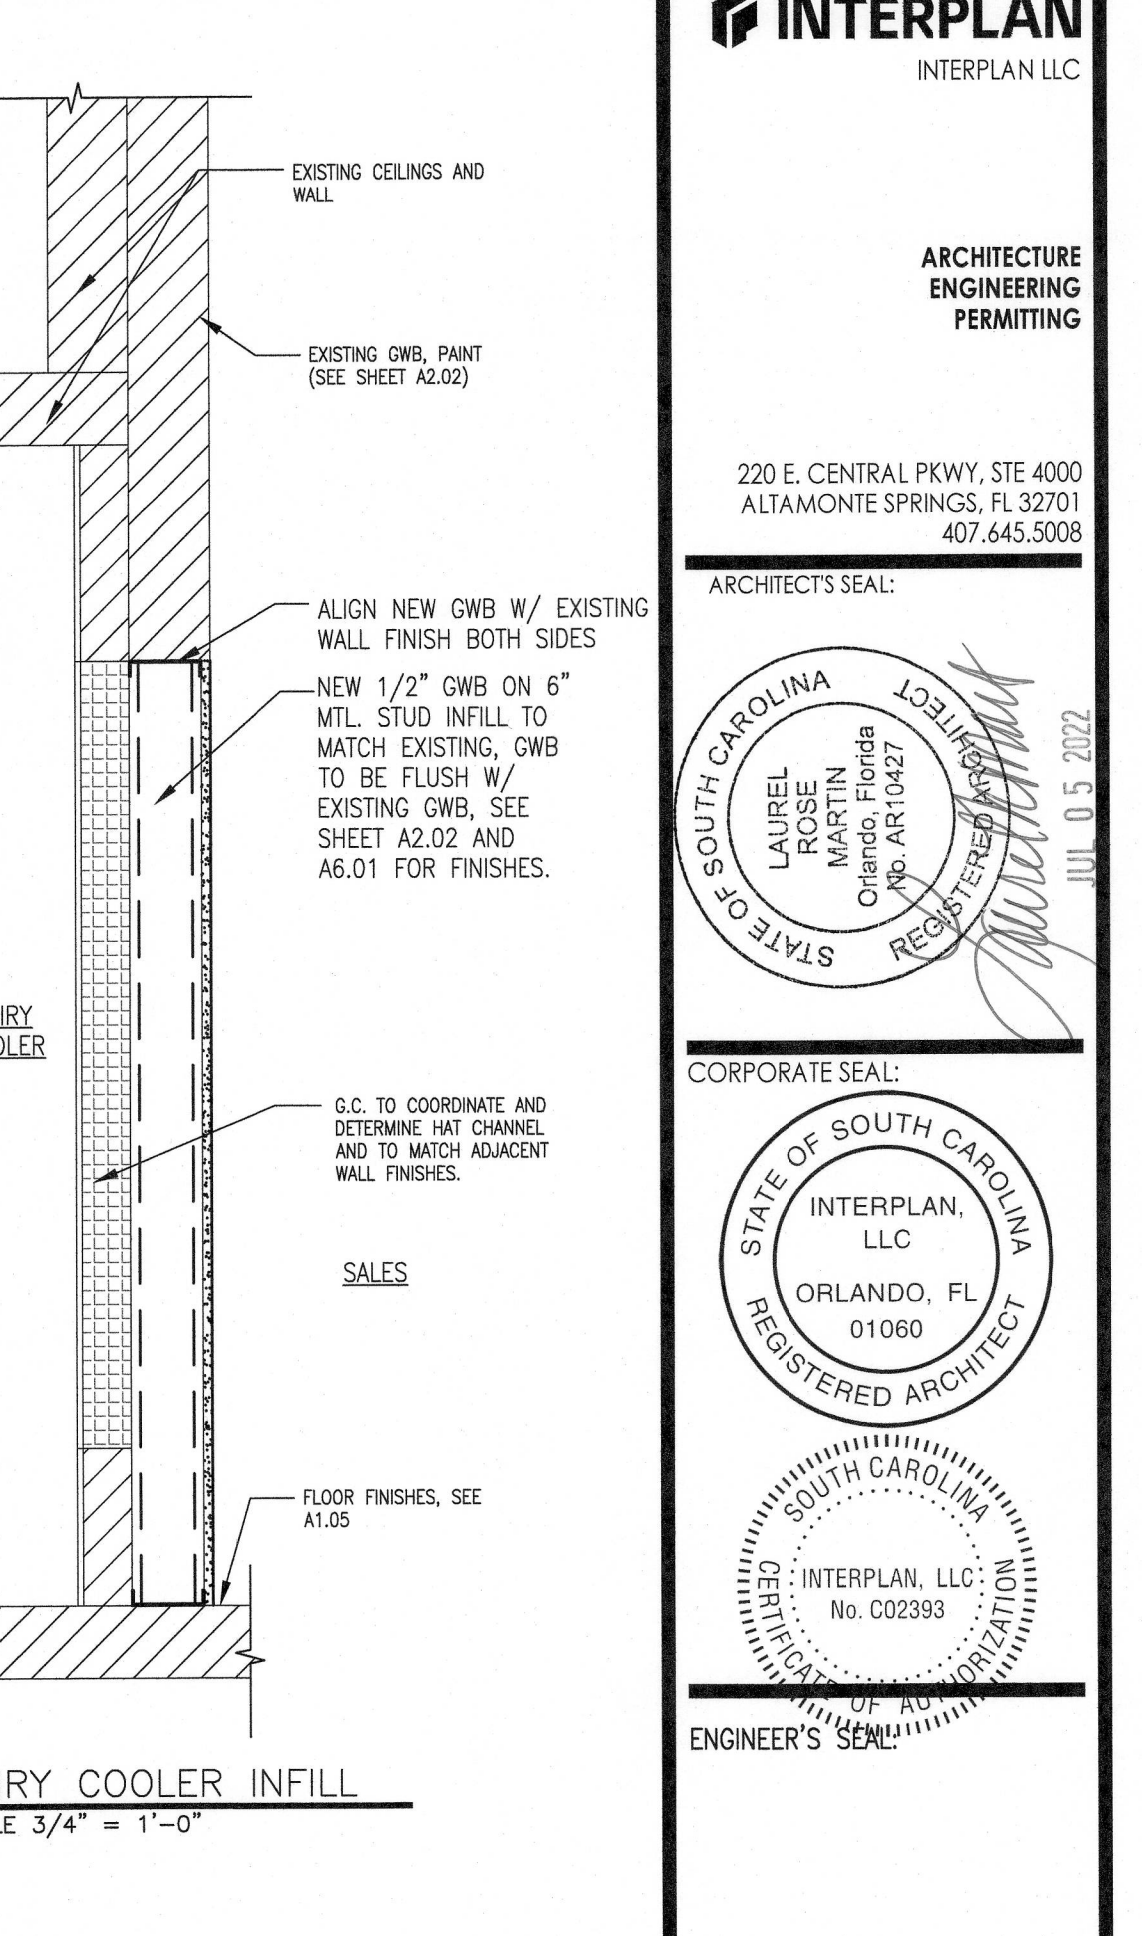

16 DAIRY COOLER INFILL
A3.01 SCALE 3/4" = 1'-0"

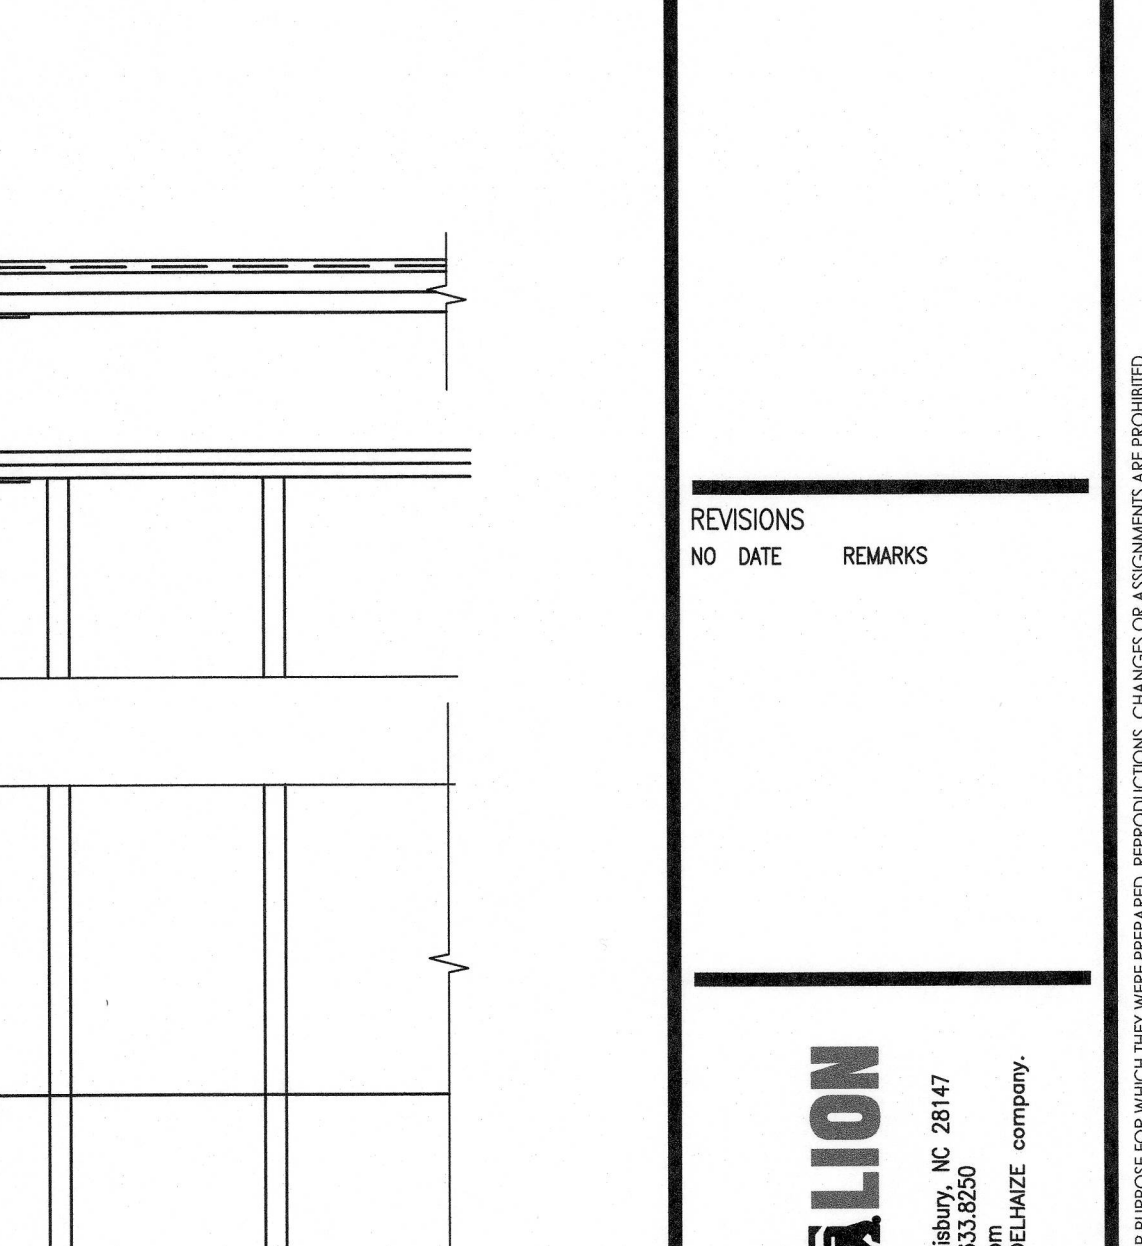

17 SECTION @ BULKHEAD
A3.01 SCALE 1" = 1'-0"



18 SECTION @ BULKHEAD
A3.01 SCALE 1" = 1'-0"