


REVISIONS	NO	DATE	REMARKS

PROPERTY DATA:
 LANDLORD: ACI MIDTOWN SHOPPING CENT LLC
 NAME: 1400 WEST NORTHWOOD ST
 ADDRESS: GREENSBORO, NC 27429
 PROPERTY ID PIN: R112 034 000 0148 0000

NOTE:
 THE GENERAL CONTRACTOR SHALL PHOTOGRAPH OR VIDEOTAPE EXISTING CONDITIONS IN AND AROUND THE STORE PRIOR TO BEGINNING CONSTRUCTION. PARTICULAR ATTENTION SHOULD BE DIRECTED TO THE ROOF AND ALL ASPHALT DRIVES AND PARKING AREAS.

NOTE:
 THE GENERAL CONTRACTOR SHALL REVIEW THE HAZARDOUS MATERIAL REPORT AND COORDINATE ALL HAZARDOUS MATERIAL REMOVAL WITH THE FOOD LION CONSTRUCTION MANAGER.

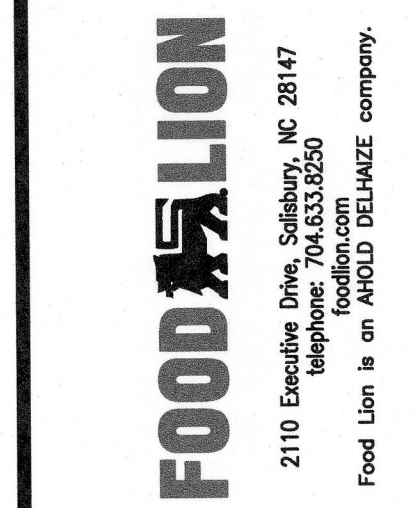


FOOD LION
 REMODEL
 STORE #2839
 860 PARRIS ISLAND GTWY
 BEAUFORT, SC 29906

PROJECT NO: 2021.1218
 DATE: 7/5/22

3 OF 54
G1.04
 ARCHITECTURAL SITE PLAN

CHECKED: DNC DRAWN: JL

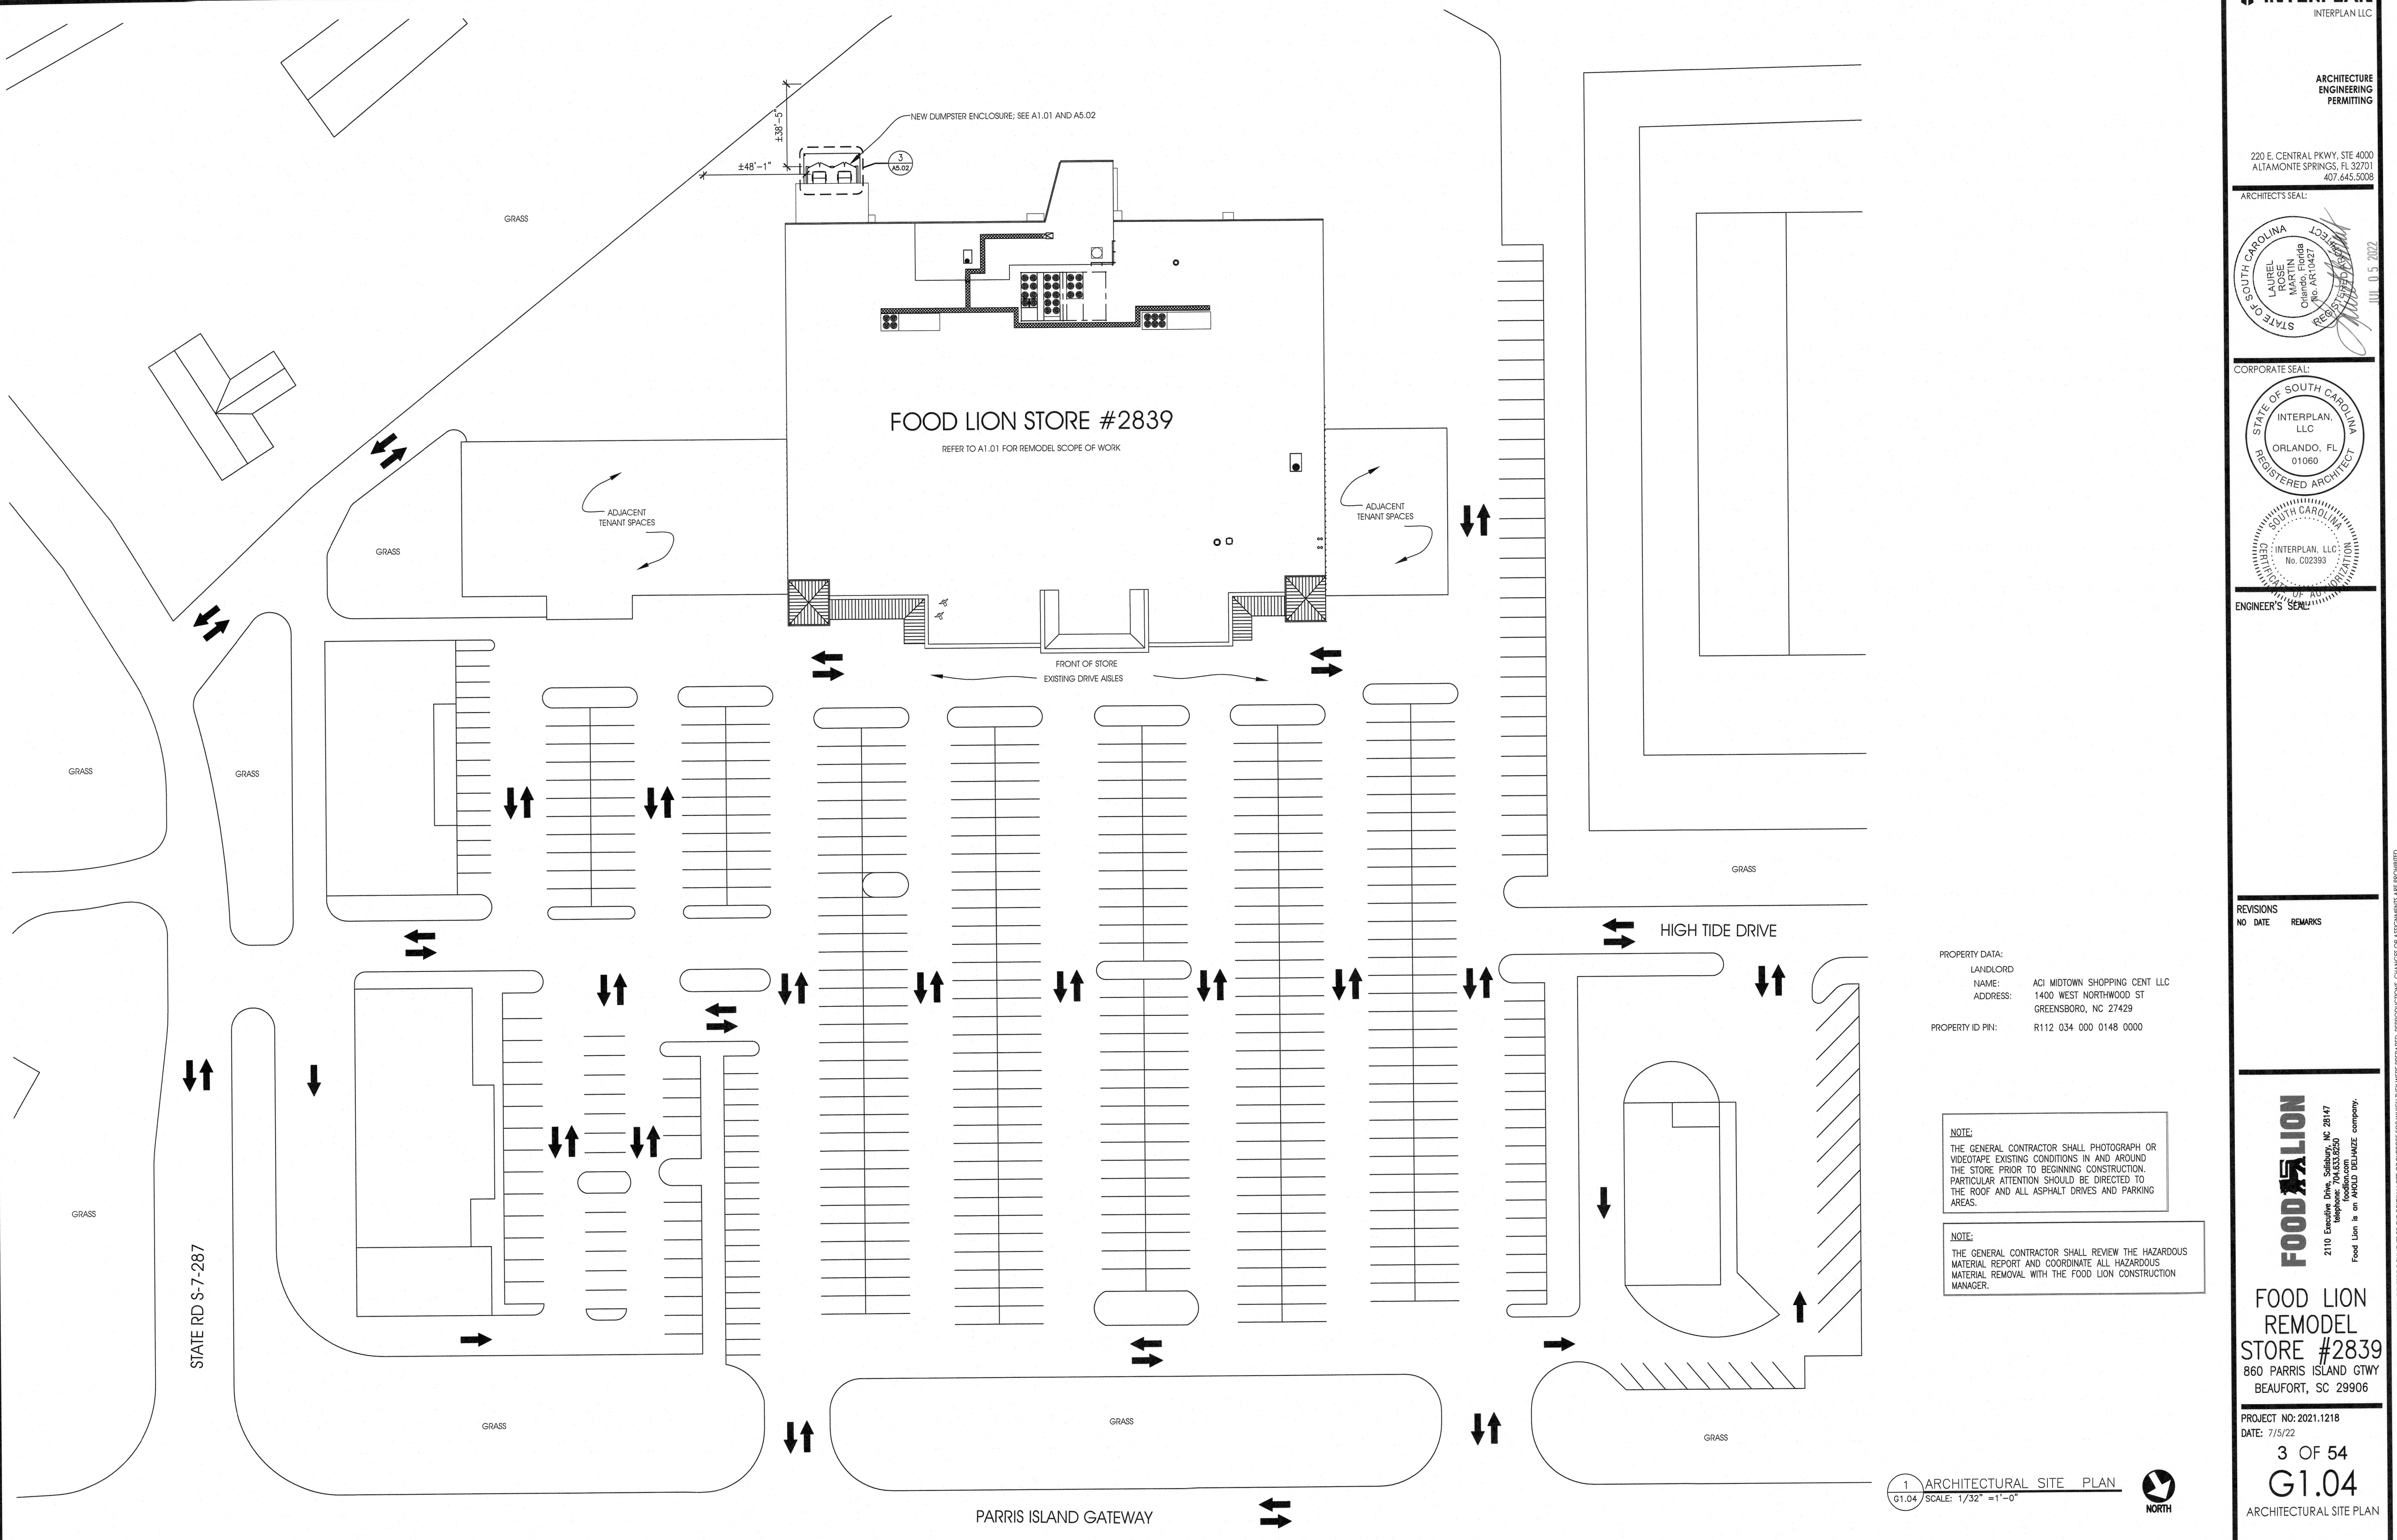

1 ARCHITECTURAL SITE PLAN
 G1.04 SCALE: 1/32" = 1'-0"

