



OWNERSHIP OF INSTRUMENTS OF SERVICE:
All reports, specifications, plans, computer files, field data, notes, and other documents and instruments of service shall remain the property of the Design Professional. The Design Professional shall retain all copyright, literary and other reserved rights, including the copyright therein. This drawing is the property of YCH Architects and shall not be reproduced or copied in whole or in part. It is not to be used on any other project and is to be returned upon request. © Copyright 2024

CONSULTANT:



FOOD LION
STORE NO. 2654
INTERIOR ALTERATIONS
610 East King Street | Kings Mountain, NC 28086

FL PROJECT NO.: 2654FLMHP24

FILE NAME: 2654 A4.06_00.dwg

YCHA COM. #: 22423.00


PHASE & DATE:
Construction Documents
09-20-2024

REVISIONS:


SHEET TITLE:
ENLARGED OFFICE AND LOUNGE PLANS AND ELEVATIONS

ARCHITECTURAL:


A4.06

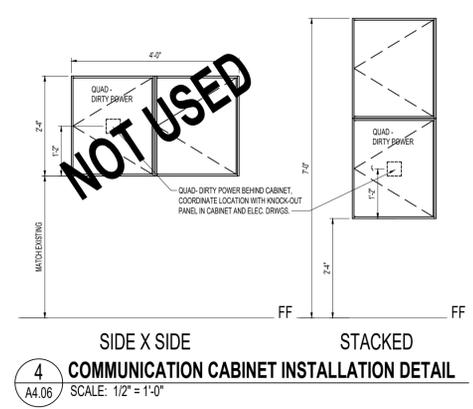


4 COMMUNICATION CABINET INSTALLATION DETAIL
SCALE: 1/2" = 1'-0"

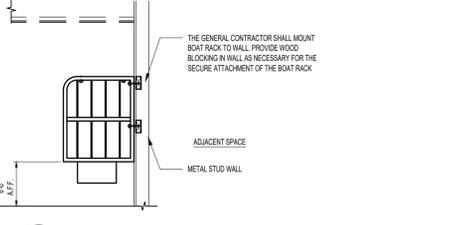


9 WALL MOUNTED BOAT RACK
SCALE: 1/2" = 1'-0"

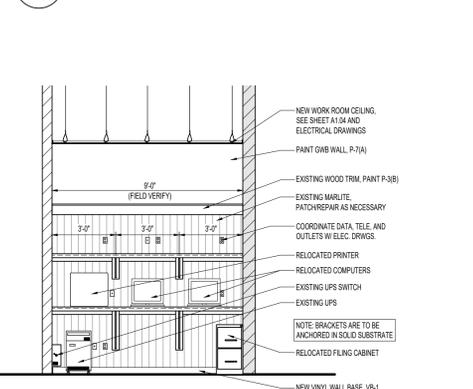


10 WORK ROOM ELEVATION
SCALE: 1/4" = 1'-0"

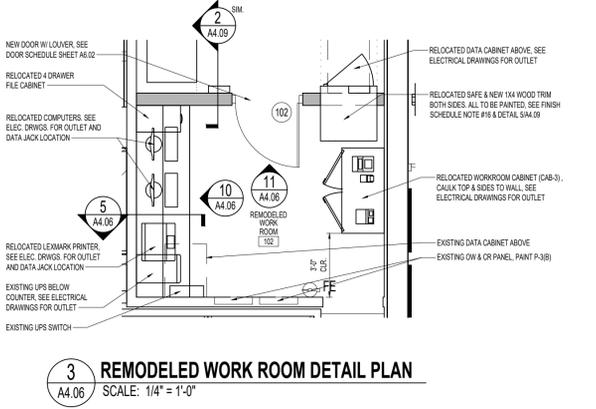


3 REMODELED WORK ROOM DETAIL PLAN
SCALE: 1/4" = 1'-0"

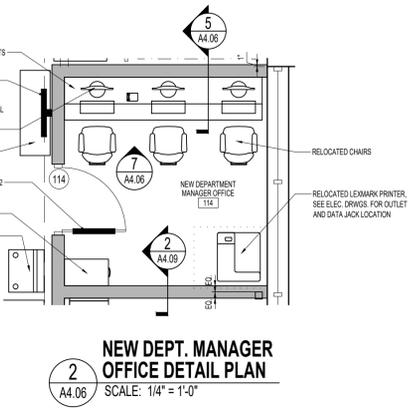


2 NEW DEPT. MGR. OFFICE DETAIL PLAN
SCALE: 1/4" = 1'-0"

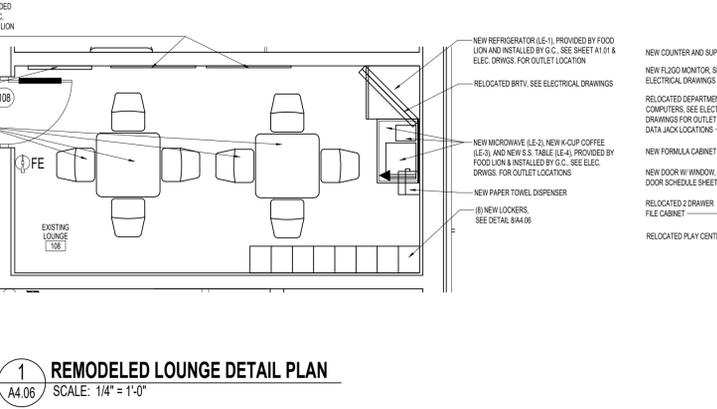


1 REMODELED LOUNGE DETAIL PLAN
SCALE: 1/4" = 1'-0"

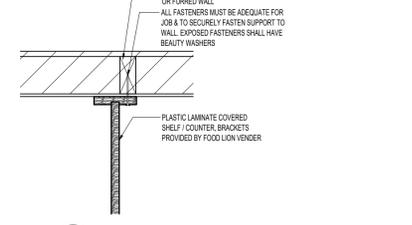


6 SECTION
SCALE: 1 1/2" = 1'-0"

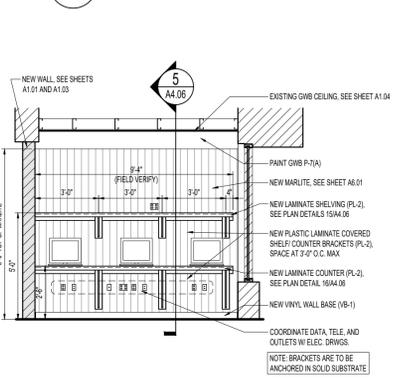


7 NEW DEPT. MGR. OFFICE ELEVATION
SCALE: 1/4" = 1'-0"

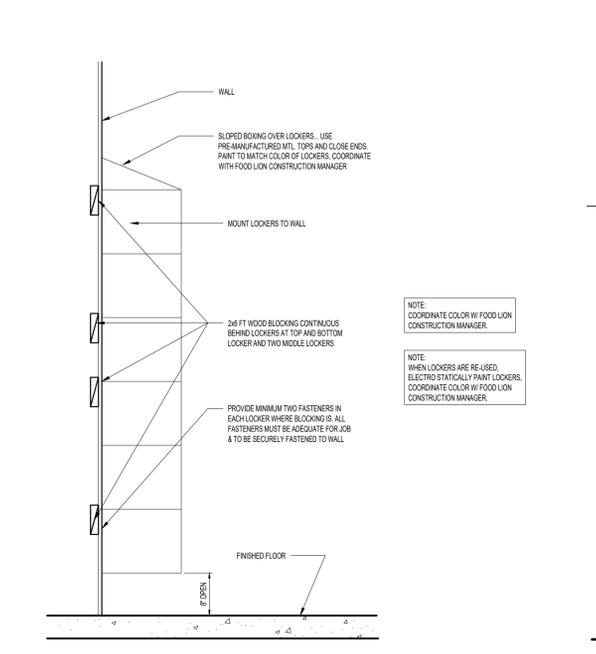


8 LOCKER INSTALLATION DETAIL
SCALE: 3/4" = 1'-0"

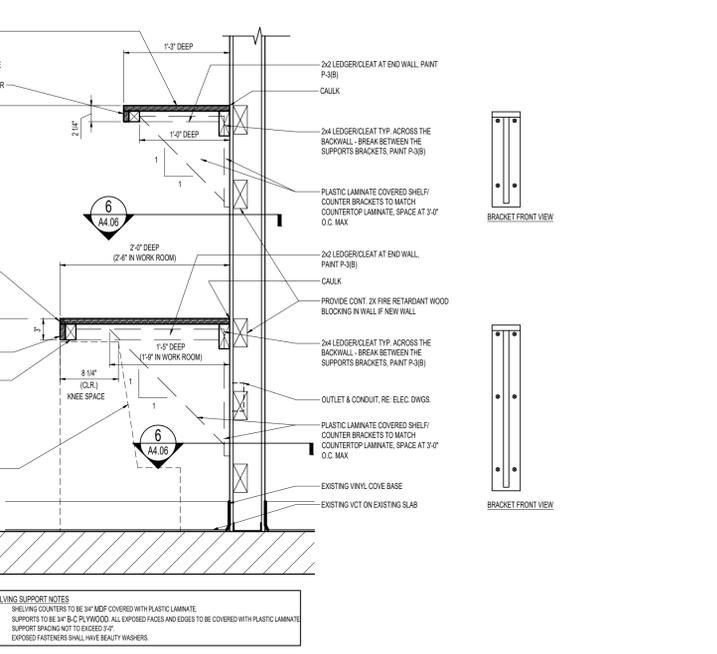


5 SECTION AT COUNTER
SCALE: 1" = 1'-0"

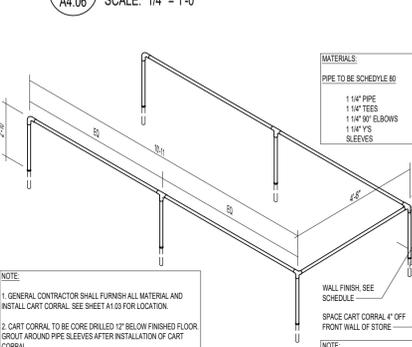


14 CART CORRAL DETAIL
SCALE: 1/4" = 1'-0"

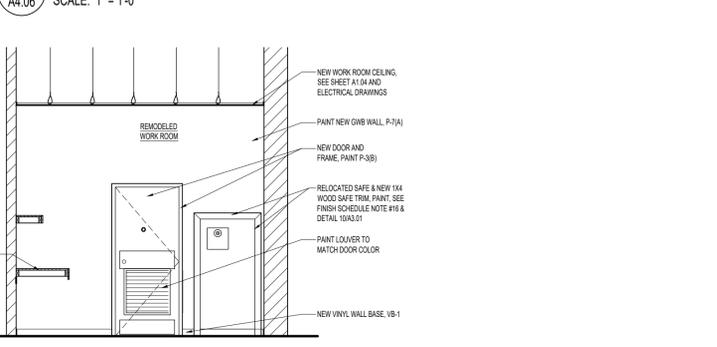

11 WORK ROOM ELEVATION
SCALE: 1/4" = 1'-0"

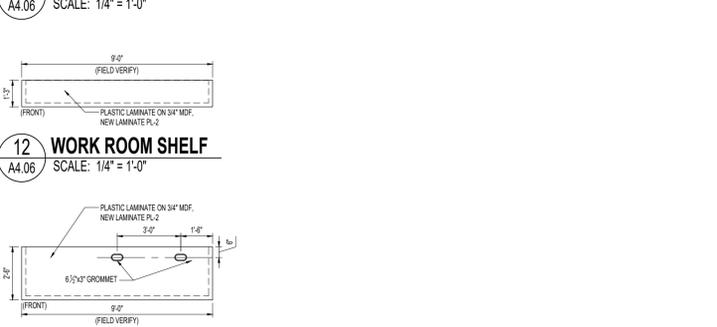

12 WORK ROOM SHELF
SCALE: 1/4" = 1'-0"

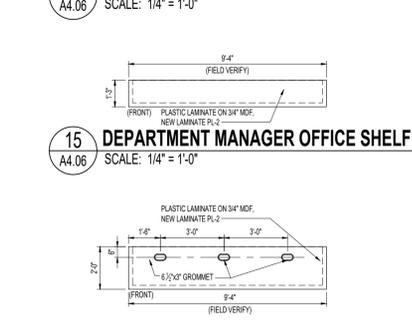

15 DEPARTMENT MANAGER OFFICE SHELF
SCALE: 1/4" = 1'-0"



13 WORK ROOM COUNTER
SCALE: 1/4" = 1'-0"



16 DEPARTMENT MANAGER OFFICE COUNTER
SCALE: 1/4" = 1'-0"

GENERAL NOTES

- ALL EXISTING MARLITE ON SALES FLOOR IS TO BE REMOVED & REPLACED WITH NEW PER FINISH SCHEDULE A6.01. EXISTING MARLITE IN NON-CUSTOMER FACING OFFICES TO REMAIN.
- WOOD TRIM AT TOP OF MARLITE IS TO BE REMOVED.
- ALL WOOD TRIM AROUND OPENINGS OR DOORS IS TO BE REMOVED, UNLESS NOTED OTHERWISE.
- ALL SHELVING & COUNTER DIMENSIONS ARE TO BE FIELD VERIFIED.
- THE GENERAL CONTRACTOR SHALL SUPPLY & INSTALL A 2X4 X 5'-0" LONG WOOD COAT RACK WITH TEN (10) COAT HOOKS. PAINT WOOD P-15(B). SEE FINISH SCHEDULE ON SHEET A6.01. MOUNT AT 5'-0" ABOVE FINISHED FLOOR. COORDINATE WITH FOOD LION CONSTRUCTION MANAGER.

PRE-FAB CABINETS		NOTE: CABINETS ON THIS LIST ARE TO BE PROVIDED BY FOOD LION AND TO BE INSTALLED BY G.C.
CAB-1	DSD CABINET-LYONS-MODEL S350(FRONT); JOHN BOOS-MODEL RDR6362B-FL-(BACK)	NEW
CAB-2	T&A CABINET-LYONS-MODEL R435	NEW
CAB-3	WORK ROOM CABINET-ROYSTON-MODEL 60082934-153	RELOCATED
CAB-4	CUSTOMER SERVICE KIOSK 6-LYONS-MODEL S730	NEW

LOUNGE EQUIPMENT		NOTE: EQUIPMENT ON THIS LIST IS TO BE PROVIDED BY FOOD LION AND TO BE INSTALLED BY G.C.
LE-1	REFRIGERATOR-FRIGIDAIRE - ITEM #400F05	NEW
LE-2	MICROWAVE - MIDEA MODEL #102SFOA	NEW
LE-3	COFFEE MAKER - KEURIG K-CUP - MODEL #K3000SE	NEW
LE-4	S.S. TABLE-JOHN BOOS & CO.-MODEL #STR65-2436SSW	NEW

09/20/2024 11:31:43 AM C:\2024\2654\00\60082934.dwg User: jay.young@ych.com Plot: 2654 A4.06_00.dwg