

This document has been developed by RBS Store Development for use by authorized RBS Associates or consultants. It has been developed for conceptual use only and shall not be used for construction purposes. A construction document must be drawn and sealed by a licensed architect and engineer who has knowledge of the conditions, local ordinances, and all relevant government requirements for the project location. Owner makes no representation or warranty regarding the accuracy, completeness, or adequacy of this document, and assumes no responsibility for any conclusions or interpretations made on the basis of such information.

HANGING SCALE S
BAG RACK B
FIRE EXTINGUISHER FE
HOSE CONNECTION H
EYE WASH STATION EWS

EXISTING GUARD POST GP
NEW GUARD POST NGP

INTERIOR WALL
EXTERIOR WALL
COOLER/FREEZER PANEL
NEW INTERIOR WALL
NEW EXTERIOR WALL
EXISTING WALL TO BE DEMOLISHED

CONSTRUCTION LIMIT LINE
NEW (NEW OR WORK)
RELOCATED (REMOVED NEW OR WORK)
NEW (NEW OR WORK) COMMENTS
EXISTING (EXISTING NEW OR WORK)
TBD (TO BE DETERMINED)



REMOVE ALL CASES ON EXISTING EVAC SYSTEM REQUIRE CONSTRUCTION FOR REMOVAL OF EVAC SYSTEM TO NEW GRAVITY REFRIGERATION INSTALLATION

LEGEND STORE #2839

AREAS - SQ FT	EXISTING	REVISED
TOTAL EXTERIOR STORE	46,711	46,711
SUPPORT	12,594	12,198
SALES AREA	33,278	33,874
TOTAL INTERIOR STORE	45,872	45,872
PRODUCE PREP	506	506
MEAT PREP	816	816
DEL-BAKERY PREP	1953	1946
MELON CUTTING PREP	0	0
SEAFOOD PREP	216	225
PHARMACY	282	0
GROCERY STAGING	4079	4079
GROCERY BANKERS	12	12
SALES - SUPPORT RATIO	2.84	2.76
SALES - GROCERY STAGING RATIO	7.11	7.28
COOLERS & FREEZERS - SQ FT		
PRODUCE COOLER	475	475
STORAGE FREEZER	477	477
ICE CREAM FREEZER	0	0
DAIRY COOLER	500	500
MEAT COOLER	408	408
TRAY COOLER	0	0
MEAT FREEZER	65	65
SEAFOOD COOLER	98	98
DEL-BAKERY FREEZER	138	138
DEL-BAKERY COOLER	4	0
DOORS		
PRODUCE		
PRODUCE - SINGLE DECK	60	0
PRODUCE - MULTIPLE DECK	32	88
PRODUCE - ISLAND REFRIG.	48	55
FLORAL	0	0
REACH IN FLORAL	3	0
HSPANC	0	0
DELIBAKERY		
COLD DELI - SERVICE	12	10
COLD DELI - SELF-SERVE	40	44
COLD DELI - SERVICE/SELF-SERVE	0	0
COLD DELI - SANDWICH STATION	0	0
COLD DELI - BAKERY BAR	0	0
COLD DELI - ISLANDS	0	0
COLD HOT DELI - ISLAND	0	0
HOT DELI - SELF-SERVE	0	4
HOT DELI - SERVICE/SELF-SERVE	0	0
HOT DELI - ISLANDS	5	10
CHEESE FRONT	0	12
SUSHI	0	0
BAKERY - SELF-SERVE REFRIG.	6	8
BAKERY - SELF-SERVE NON-REFRIG.	0	0
FROZEN BAKERY	12	0
REACH IN FROZEN BAKERY	3	6
HWS - SELF-SERVE	0	0
HWS - ISLANDS	0	0
REACH IN FROZEN HWS	0	0
MEAT		
MEAT - SERVICE	0	0
MEAT - ONE/TWO/SIX DECK	28	0
MEAT - FOUR/TWENTY SIX DECK	48	60
PROMO	22	24
LUNCH MEAT	0	0
REACH IN FROZEN MEATS/SEAFOOD	4	0
SEAFOOD - SERVICE	8	8
SEAFOOD - ONE/TWO DECK	6	6
SEAFOOD - FOUR/TWENTY SIX DECK	0	6
REACH IN FROZEN SEAFOOD	9	5
GROCERY		
CENTER STORE REFRIG ENDCAP	0	0
DAIRY - FRONT LOW	100	116
DAIRY - FRONT	12	0
DAIRY - REAR LOAD	0	0
REACH IN FROZEN FOOD	86	84
REACH IN ICE CREAM	21	22
REACH IN TOTAL	116	116
FROZEN FOOD PROMO	0	0
FROZEN FOOD ENDCAP	6	0
ICE CREAM BACKCAP	3	0
BEER	44	72
REACH IN BEER	0	0
WINE	2	0
NATURES PLACE	0	0
REACH IN FROZEN NATURES PLACE	0	0
SHELVING - LINEAR FEET		
LOW CANVOLA	26	200
LOW SHELVING	62	73
SUB-TOTAL	188	273
HIGH CANVOLA	152	160
HIGH SHELVING	134	44
SUB-TOTAL	166	164
GRAND TOTAL SHELVING	354	167

WOODEN FIXTURES LEGEND


QTY	DM	DESCRIPTION	JRL_NO	SMM_NO
1	DC	DELIBAKERY	NTR215D	2015331
1	DL	DEL SNACKING FIXTURE	FL-SNCK-FXT02	2018990
1	DV	30" WITSM BREAD FIXTURE	N/A	2022010
GENERAL				
29	GCC	CORNER GUARD	MCCUE-GARD-UN2.5	N/A
1	GA	GA LOCAL RACK	BM095-B	2018270
PRODUCE				
2	PA	WRAP AROUND ENDCAP	EC0748-E	2018116
1	PAAG	LG CONTAINER FLORAL FIXTURE	F0043	2018190
1	PAM	POTATO ISLAND ENDCAP	EC0996-C	2018037
2	PAN	POTATO ONION SLANT BIN (LEFT)	BD1854-L	2018504
2	PAD	POTATO ONION SLANT BIN (CENTER)	BD0111-C	201805-C
2	PAP	POTATO ONION SLANT BIN (RIGHT)	BD1885-F	201805-R
2	PAS	WRAP AROUND ENDCAP	EC0996-C	2018037
1	PBA	TOMATO ISLAND	FY172	2020207
1	PBB	BANANA TROPICAL ISLAND	FY011	2020202
2	PN	3' ELEVATED ORCHARD BIN	BD1591-A	2015319
REFRIGERATED				
1	RB	3x2 REFRIG BIN SLANT	RBS030-CB19	N/A
1	RC	4x4 REFRIG BIN SLANT	RBS044-CB32	N/A
4	RJ	3x12 REFRIG BIN SLANT	FL-PROD-RB202-2HW-001	N/A
1	RK	4x8 SC CUT FRUIT	FL-PROD-RB104-02	N/A

REFRIGERATION CODE LEGEND

REF	MEG	MOCK	DESCRIPTION	INT	EXT	AGE
11	REF	REF	REFRIGERATION	INT	EXT	AGE

MEZZANINE


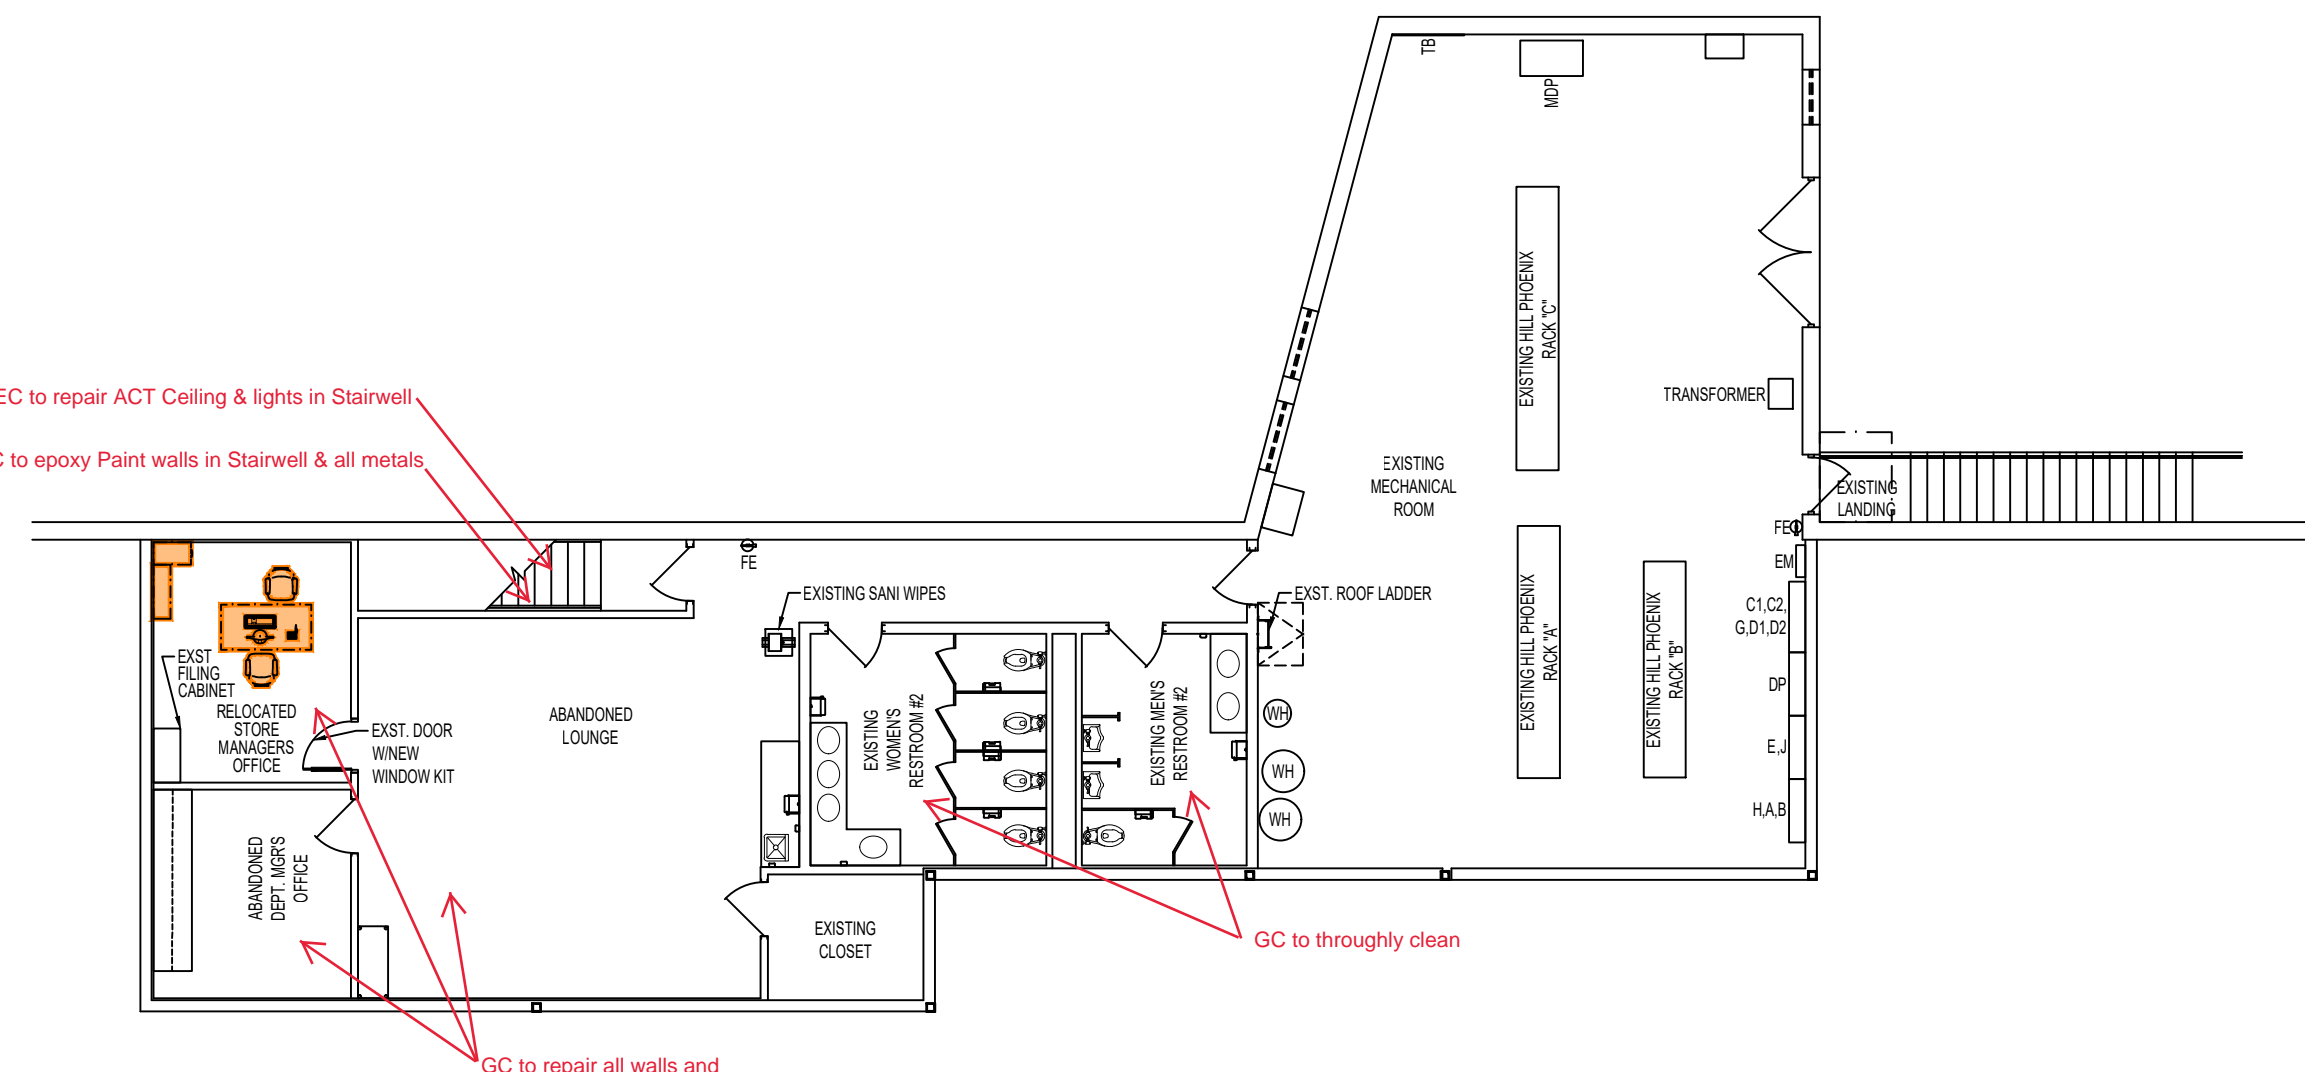

MEZZANINE
SCALE: 3/32" = 1'-0"

DIRECTOR	DATE	DIRECTOR	DATE

LEADERSHIP REVIEW #1111111111
BUSINESS OWNER REVIEW 09/08/2021
OPERATIONS REVIEW 09/14/2021

APPROVED
FIXTURE PLAN
3/32" = 1'-0" **FP-1 (A1.01)**

891 PARRIS ISLAND CTWY STE N
BEAUFORT, SC
240' X 180'
HIGH
N/A

FOOD LION
2839