

REVISIONS	NO	DATE	REMARKS


**FOOD LION**  
2110 Executive Drive, Salisbury, NC 28147  
Telephone: 704.633.8250  
foodlion.com  
Food Lion is an ARCO DELHAIZE company.

**FOOD LION**  
REMODEL  
STORE #2839  
860 PARRIS ISLAND GTWY  
BEAUFORT, SC 29906


PROJECT NO: 2021.1218  
DATE: 7/5/22

4 OF 54  
**A0.02**  
EXISTING FIXTURE PLAN

CHECKED: DNC DRAWN: EC

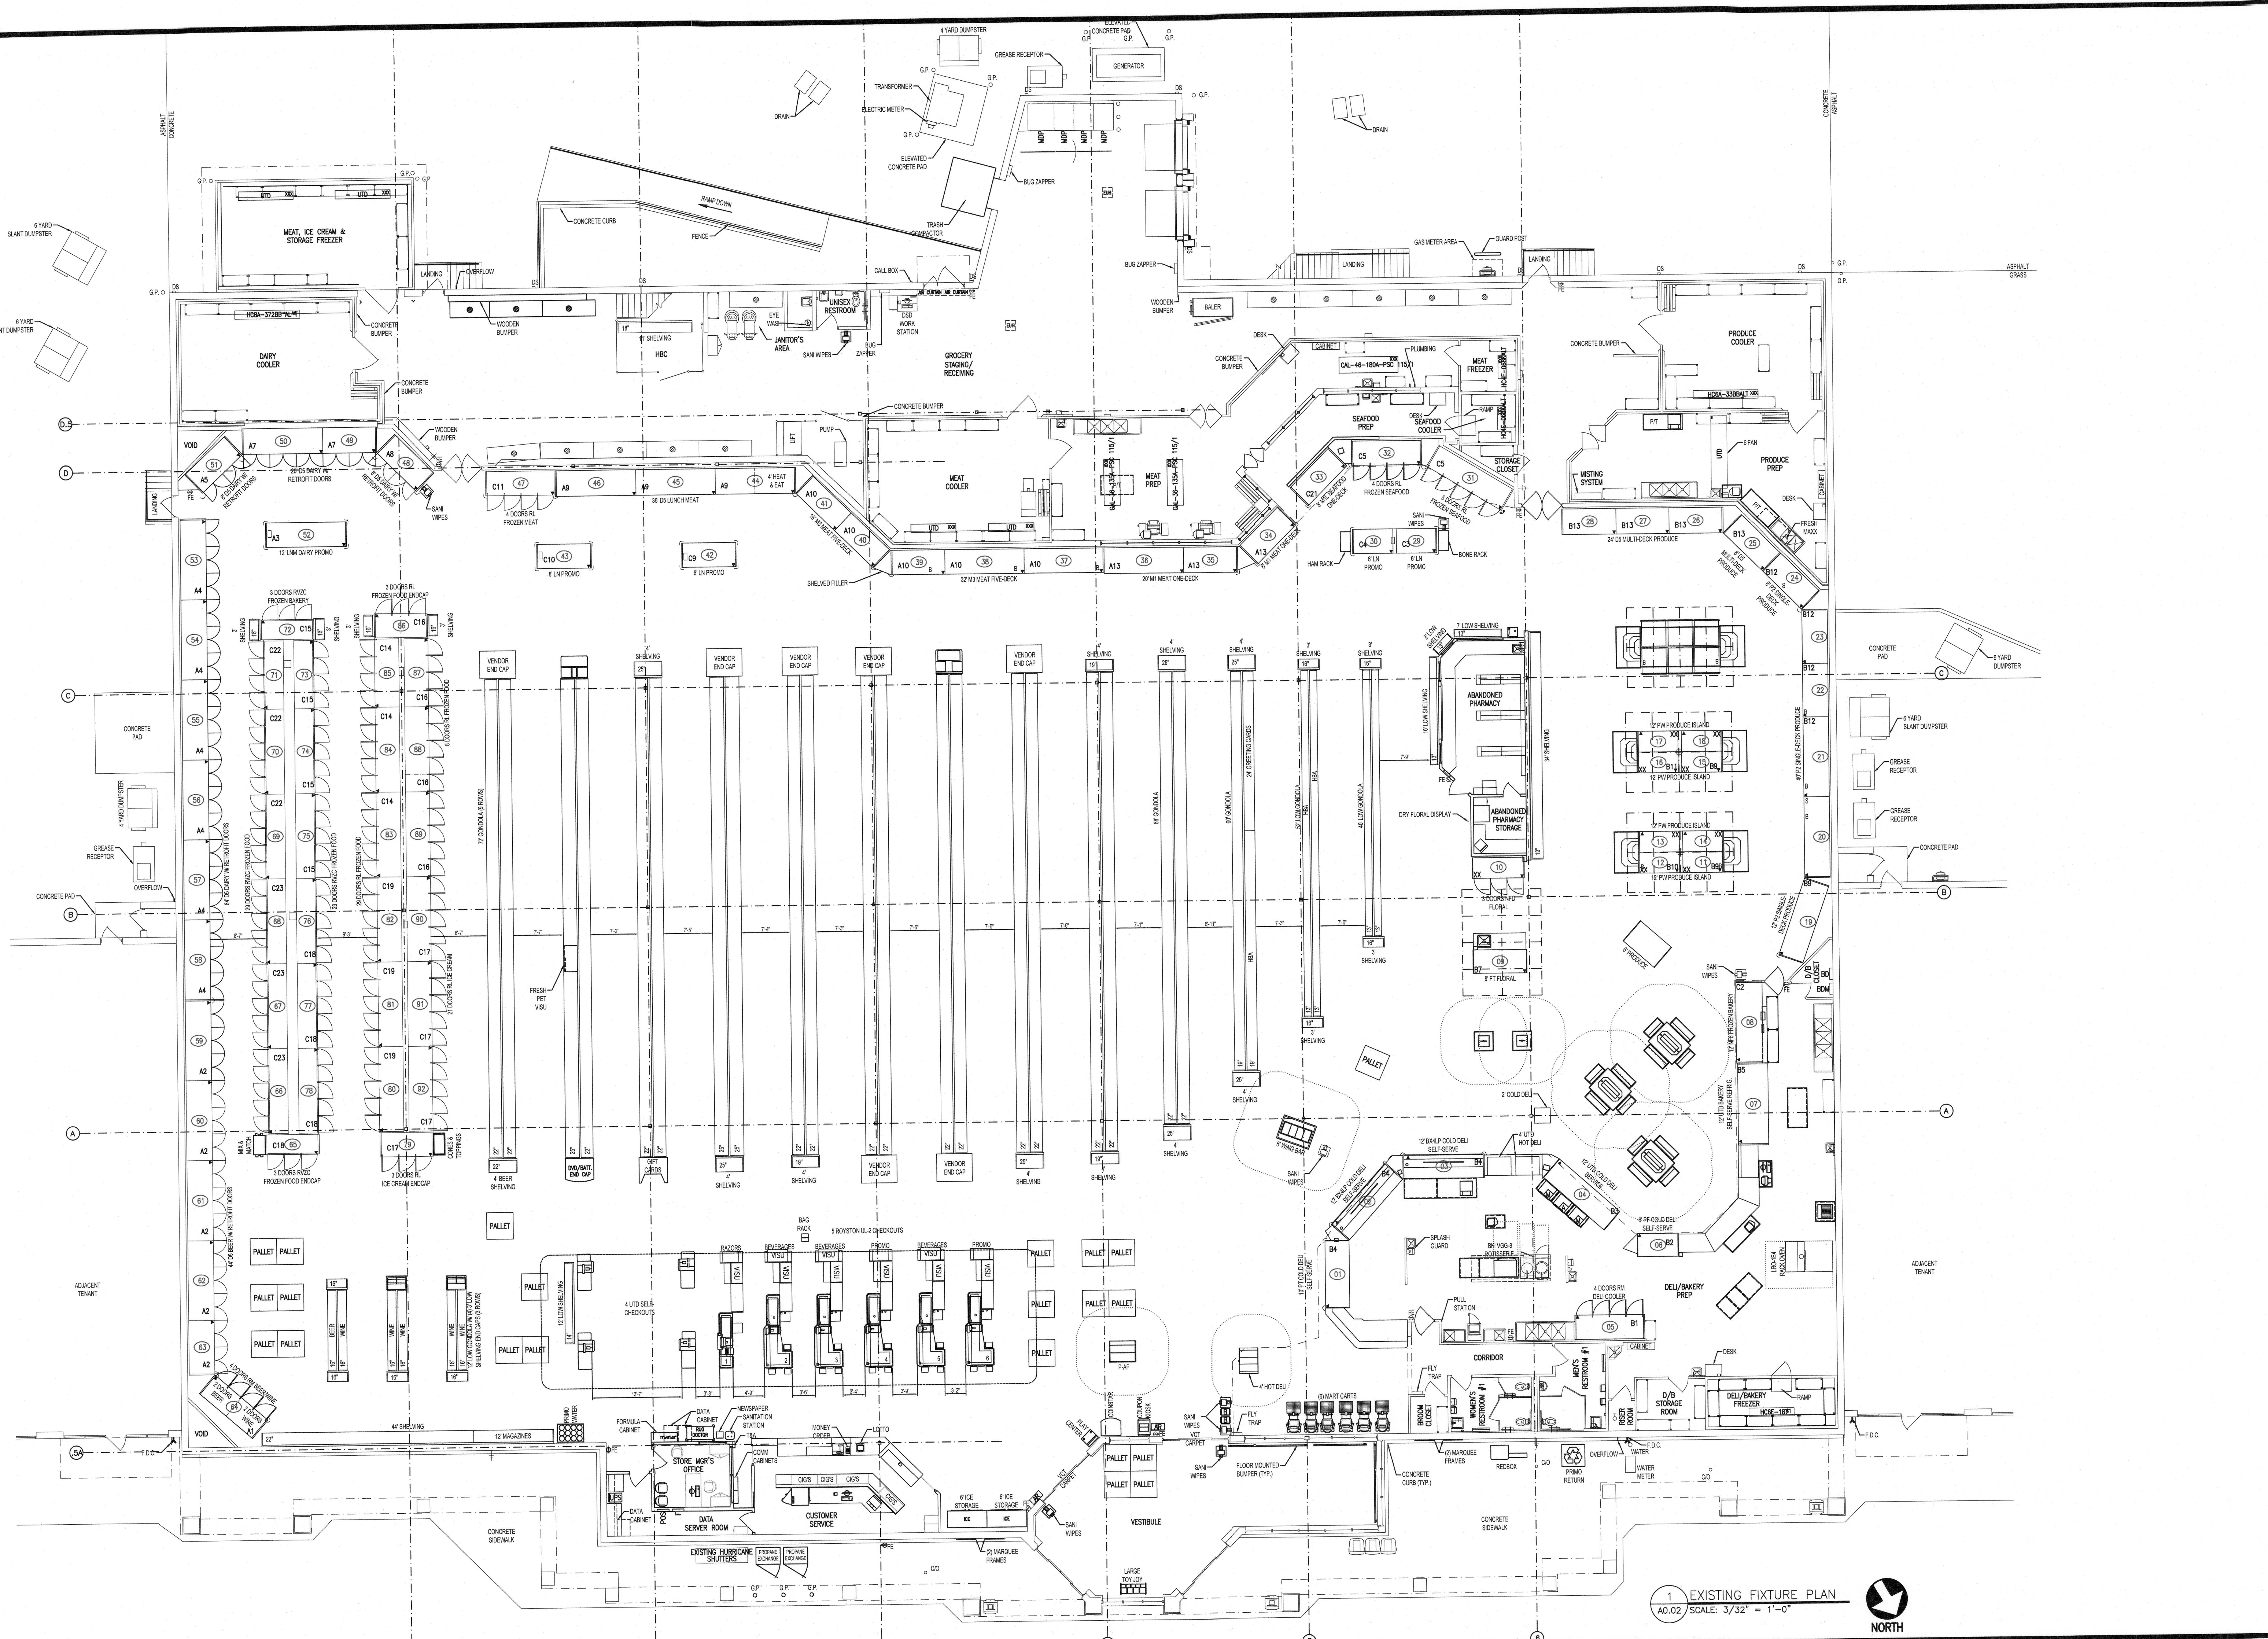

1 EXISTING FIXTURE PLAN  
A0.02 SCALE: 3/32" = 1'-0"

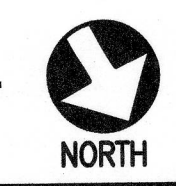

COPYRIGHT © 2022 INTERPLAN, LLC. REVISIONS COPYRIGHT © OTHER RIGHTS RESTRICTING THESE DOCUMENTS TO THE ORIGINAL SITE OR PURPOSE FOR WHICH THEY WERE PREPARED. REPRODUCTIONS, CHANGES OR ASSIGNMENTS ARE PROHIBITED.