


DESCRIPTION	STATUS	SIZE	REQD	MODEL	SUPPLIER/MANUFACTURER
32 SERVICE COLD DELI	NEW	6'-0" x 4'-3" x 4'-7"	1	VR3HV-D-6-54	HUSSMANN
32 SERVICE COLD DELI	NEW	4'-0" x 4'-3" x 4'-7"	1	VR3HV-D-4-54	HUSSMANN
3 SELF-SERVE COLD DELI	NEW	6'-0" x 3'-8" x 4'-6"	1	Q4-SS-54	HUSSMANN
3 SELF-SERVE COLD DELI	NEW	8'-0" x 3'-8" x 4'-6"	2	Q4-SS-54	HUSSMANN
3 SELF-SERVE COLD DELI	NEW	10'-0" x 3'-8" x 4'-6"	1	Q4-SS-54	HUSSMANN
3 SELF-SERVE COLD DELI	NEW	12'-0" x 3'-8" x 4'-6"	1	Q4-SS-54	HUSSMANN
4 SELF-SERVE REFRIGERATED BAKERY - MULTI DECK	NEW	8'-1"x3'-8"x6'-8"	1	D5X	HUSSMANN
6 3 DOOR REACH IN FROZEN BAKERY	NEW	7'-6"x3'-8"x6'-10"	2	RI	HUSSMANN
13 WING BAR	NEW	3'-8" x 10'-1" x 4'-8"	1	MHFC12044M-FF	ATLANTIC HOT FOOD BARS
18 CONVECTION HOT DELI	NEW	8'-0" x 2'-11" x 4'-6"	1	WRGCL9635	ATLANTIC FOOD BARS
21 COLD DELI CHEESE SERVE REFRIG.	NEW	12'-1" x 2'-8" x 7'-0"	1	S8S-12-R-83	HUSSMANN
22 COLD SUSHI - SERVICE/SELF SERVE	NEW	6'-1" x 4'-5" x 4'-5"	1	Q3-SPN-6R-54	HUSSMANN
33 S.S. TABLES	NEW	*** TABLES ***	1	----	----
33A S.S. TABLES	RELOCATED	----	14	----	----
41A COOLER RACKS	EXISTING/RELOCATED	----	8	----	----
46A WALK-IN-FREEZER - DELI/BAKERY	EXISTING	----	1	----	----
39 2 GLASS DOOR REFRIGERATOR	NEW	4'-4" x 2'-3" x 6'-11"	2	TRAUlsen-G21010-032	TRAUlsen
48A SINGLE RACK OVEN - ELECTRIC	EXISTING	----	1	----	----
49A FRYER AND FILTER (SEE NOTE #2)	EXISTING	----	2	----	----
52A ROTISSERIE	RELOCATED	----	1	----	----
93 CONVECTION OVEN	NEW	3'-2"x3'-1"	1	VC4-ED	VULCAN
73 COUNTERTOP INDUCTION RANGE	NEW	1'-1"x1'5"x4"	1	GIS18	GLOBE
53A SLICERS - 2 MANUAL; 1 AUTOMATIC	RELOCATED	----	3	----	----
54A WRAPPING MACHINE	RELOCATED	----	1	----	----
55A BREAD SLICER	RELOCATED	----	1	----	----
56A SCALE	RELOCATED	----	2	----	----
57 FLY TRAP (SEE NOTE #8)	NEW	2'-3"x1'-0"x0'-4"	2	225GT	GILBERT
118A CAKE DECORATOR/PRINTER	RELOCATED	----	1	----	----
61A DESK (WALL MOUNTED)	EXISTING	----	1	----	----
66A BREADING WORKSTATION	EXISTING	----	1	----	----
63A TRASH CAN	EXISTING/RELOCATED	----	10	----	----
64A OVEN RACK (PLATTER CART)	EXISTING/RELOCATED	----	6	----	----

- DELI/BAKERY GENERAL NOTES**
- THE GENERAL CONTRACTOR IS RESPONSIBLE FOR COMPLIANCE WITH ALL HEALTH DEPARTMENT REQUIREMENTS.
 - ACCESSORIES FOR PRESSURE FRYER: A. HEAVY DUTY CASTERS, B. FILTER HOSE.
 - PLUMBING CONTRACTOR IS TO INSTALL ALL SINKS, EXCEPT LOUNGE SINK.
 - THE MECHANICAL CONTRACTOR SHALL PROVIDE AND INSTALL MECHANICAL EQUIPMENT FOR THE DELI/BAKERY AS REQUIRED.
 - THE EQUIPMENT LISTED IN THE DELI/BAKERY EQUIPMENT SCHEDULE IS SUPPLIED BY FOOD LION, AND IS SET IN PLACE BY FOOD LION'S REFRIGERATION CONTRACTOR. THE GENERAL CONTRACTOR IS RESPONSIBLE FOR ALL ELECTRICAL, PLUMBING, AND H.V.A.C. EQUIPMENT CONNECTIONS AND INSTALLING REMAINING EQUIPMENT LISTED IN THE DELI/BAKERY EQUIPMENT SCHEDULE.
 - THE GENERAL CONTRACTOR SHALL INSTALL THE BOAT RACKS THAT ARE PROVIDED BY FOOD LION AMERICA. THE GENERAL CONTRACTOR SHALL COORDINATE THE EXACT LOCATION WITH A FOOD LION CONSTRUCTION MANAGER.
 - THE PAPER TOWEL HOLDERS ARE SUPPLIED BY FOOD LION AND INSTALLED BY THE GENERAL CONTRACTOR. INSTALL THE PAPER TOWEL HOLDERS AT 3'-6" ABOVE FINISHED FLOOR.
 - MOUNT FLY TRAPS AT 5'-0" ABOVE FINISHED FLOOR IN DELI/BAKERY AND PRODUCE PREP.
 - TWO ADDITIONAL 3" DIAMETER DISPLAY TABLES, MODEL No. 1010-1000-1, SHALL BE SUPPLIED IF THE STORE HAS A REFRIGERATED FLOOR DISPLAY.
 - THE GENERAL CONTRACTOR SHALL SUPPLY AND INSTALL TWO BROOM HANGERS AND THREE MOP HANGERS IN THE DELI. ALSO SUPPLY AND INSTALL A 12"x36" SHELF IN THE CLOSET AT 6'-0" ABOVE FINISHED FLOOR. COORDINATE LOCATION OF THE SHELF AND HANGERS WITH FOOD LION AMERICA.
 - THE GENERAL CONTRACTOR SHALL PROVIDE AND INSTALL A SYSTEM (3 ROWS OF 5 CLIPBOARD EACH) FOR HANGING FIFTEEN CLIPBOARDS ABOVE THE DESK IN THE DELI IF NOT ALREADY INSTALLED.

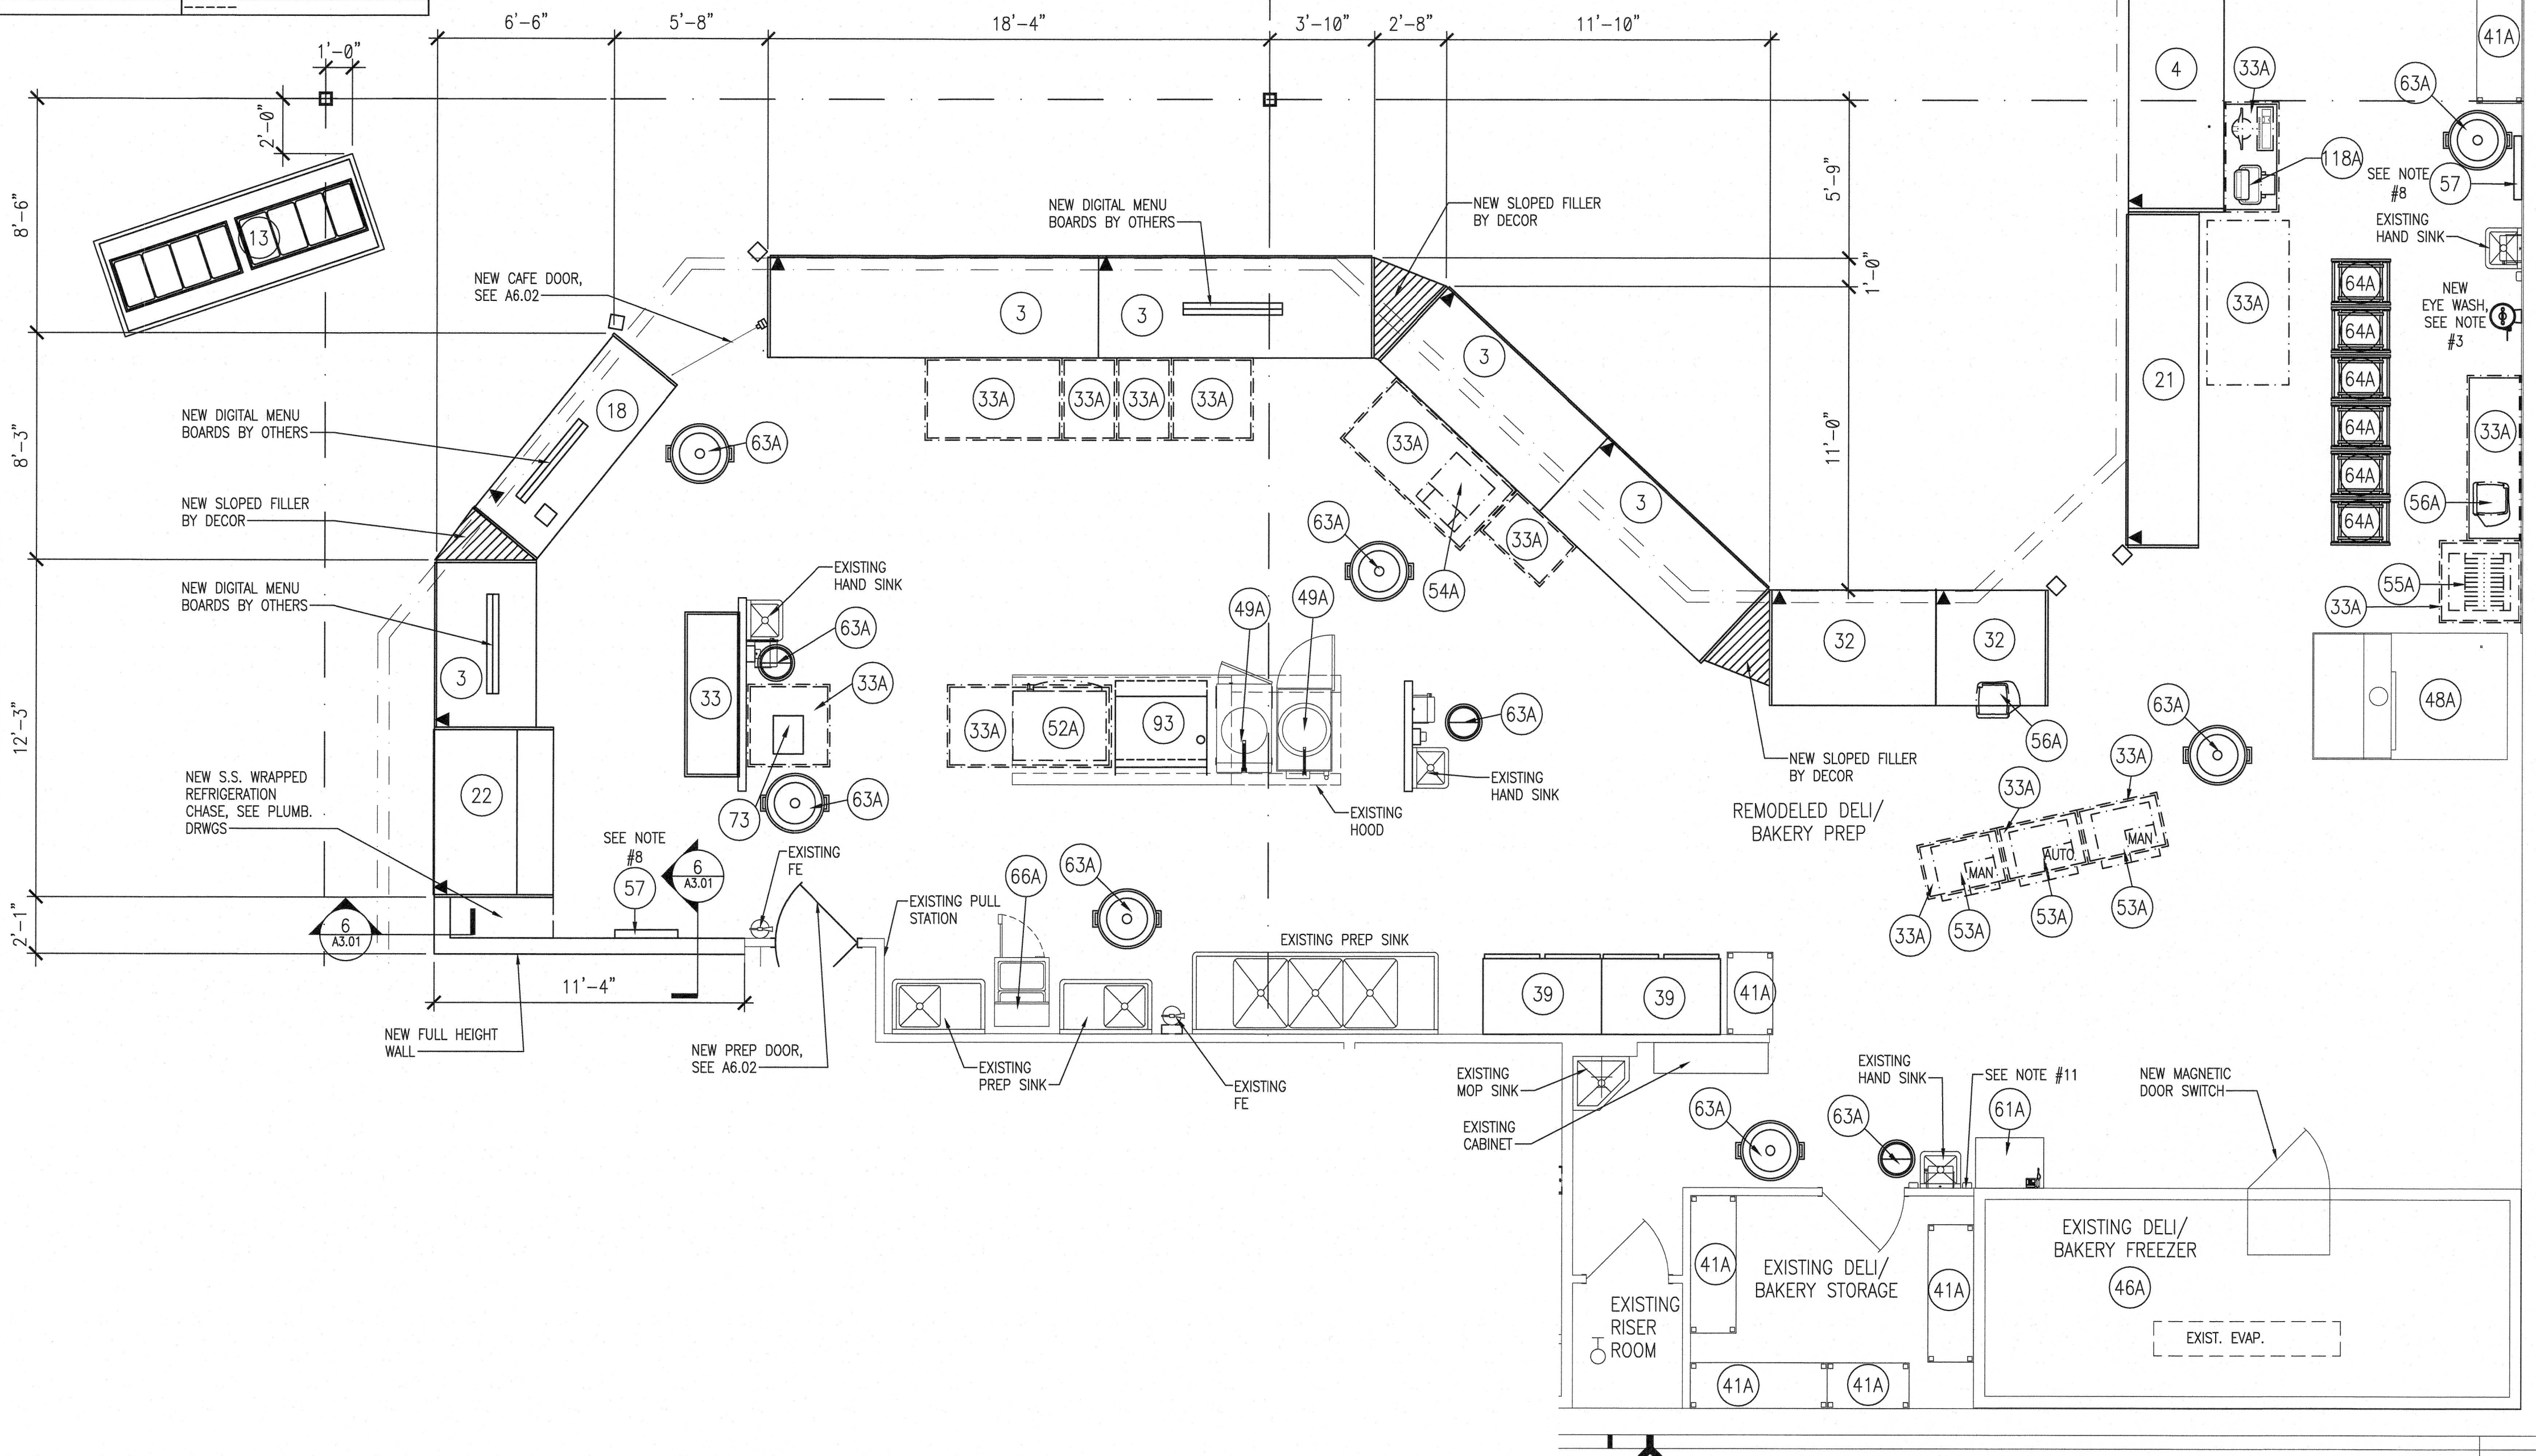

1 ENLARGED DELI/BAKERY EQUIPMENT PLAN
A4.01 SCALE: 1/4" = 1'-0"

INTERPLAN
INTERPLAN LLC

ARCHITECTURE
ENGINEERING
PERMITTING

220 E. CENTRAL PKWY, STE 4000
ALTA MONTE SPRINGS, FL 32701
407.645.5008

ARCHITECT'S SEAL:
STATE OF SOUTH CAROLINA
LAUREL ROSE MARTIN
CIVIL ARCHITECT
REG. NO. 10086
JUL 05 2022

CORPORATE SEAL:
STATE OF SOUTH CAROLINA
INTERPLAN, LLC
ORLANDO, FL 01060
REGISTERED ARCHITECT

ENGINEER'S SEAL:
STATE OF SOUTH CAROLINA
INTERPLAN, LLC
No. C022393
REGISTERED PROFESSIONAL ENGINEER

REVISIONS	NO	DATE	REMARKS

FOOD LION

2110 Executive Drive, Salisbury, NC 28147
Telephone: 704.633.8250
Food Lion is an AMOLD BELMONT company.

FOOD LION
REMODEL
STORE #2839
860 PARRIS ISLAND GTWY
BEAUFORT, SC 29906

PROJECT NO: 2021.1218
DATE: 7/5/22

18 OF 54
A4.01
DELI BAKERY FIXTURE PLAN