



**OWNERSHIP OF INSTRUMENTS OF SERVICE:**  
All reports, specifications, plans, computer files, field data, notes, and other documents and instruments of service shall remain the property of the Design Professional. The Design Professional shall retain all common law, statutory and other reserved rights, including the copyright therein. This drawing is the property of YCH Architects and is not to be reproduced or copied in whole or any part. It is not to be used on any other project and is to be returned upon request.  
© Copyright 2024



**FOOD LION**  
**STORE NO. 2654**  
**INTERIOR ALTERATIONS**  
610 East King Street | Kings Mountain, NC 28086

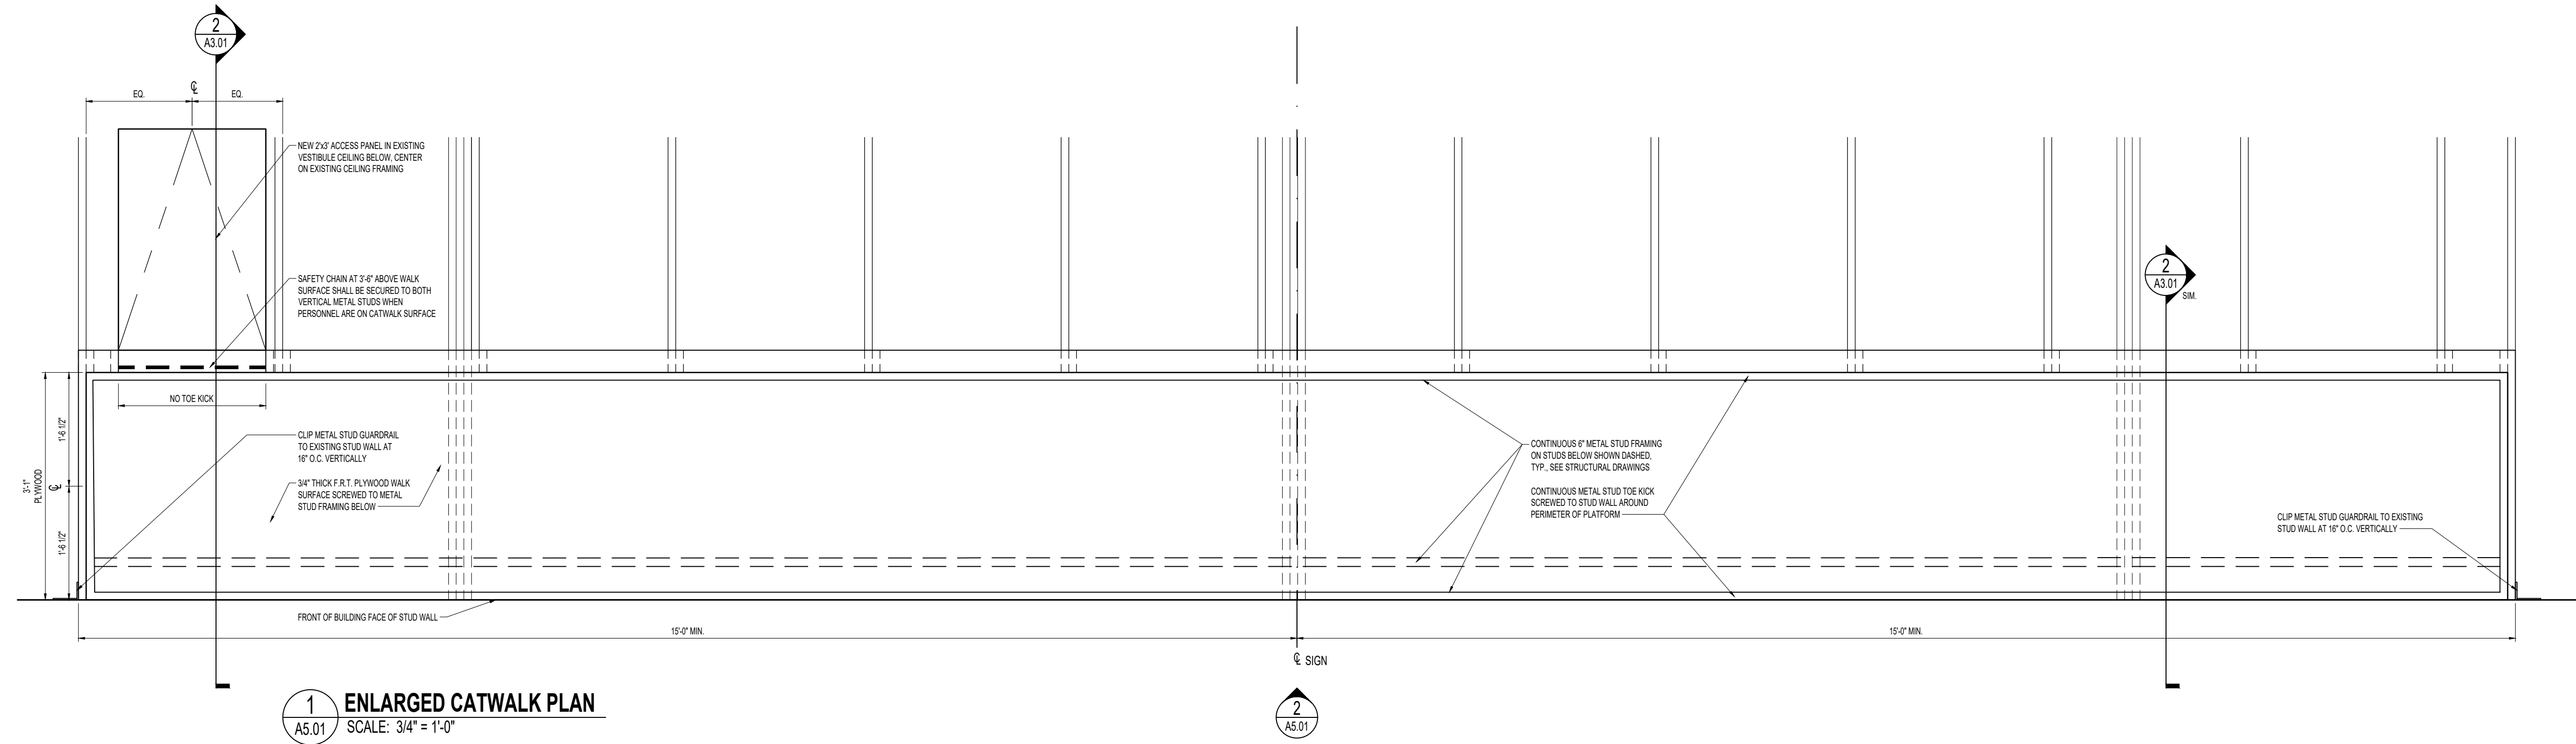

**1 ENLARGED CATWALK PLAN**  
SCALE: 3/4" = 1'-0"

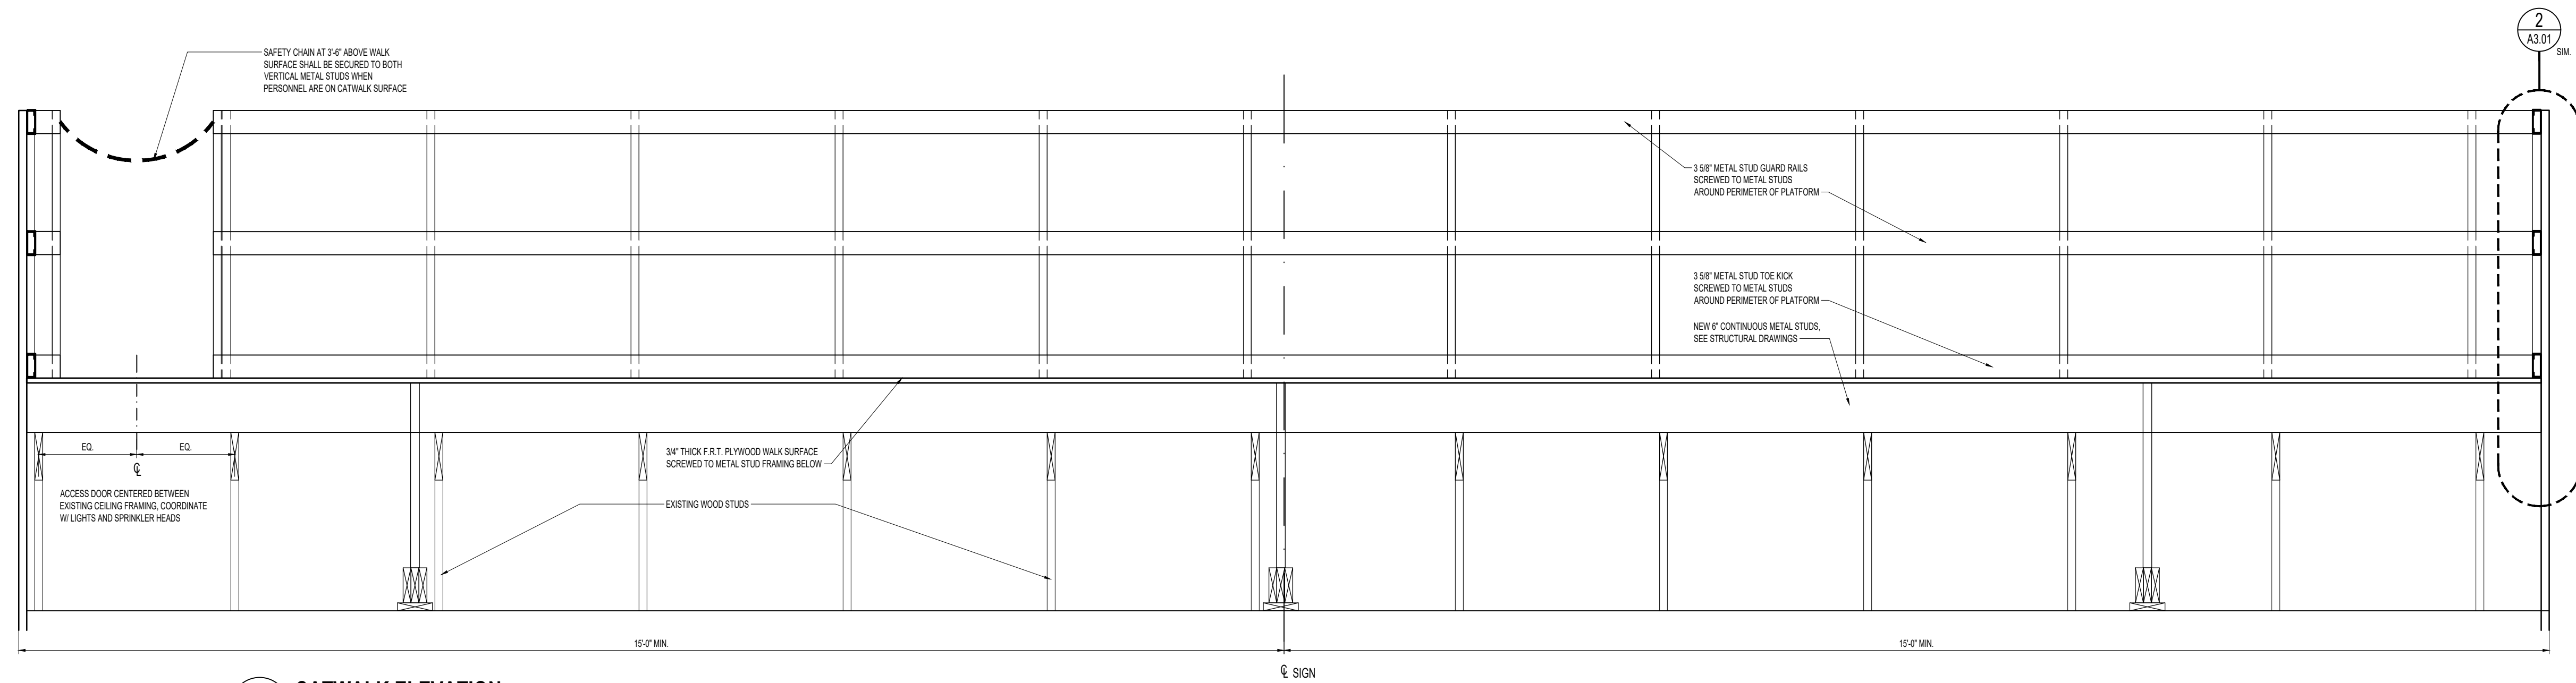

**2 CATWALK ELEVATION**  
SCALE: 3/4" = 1'-0"